

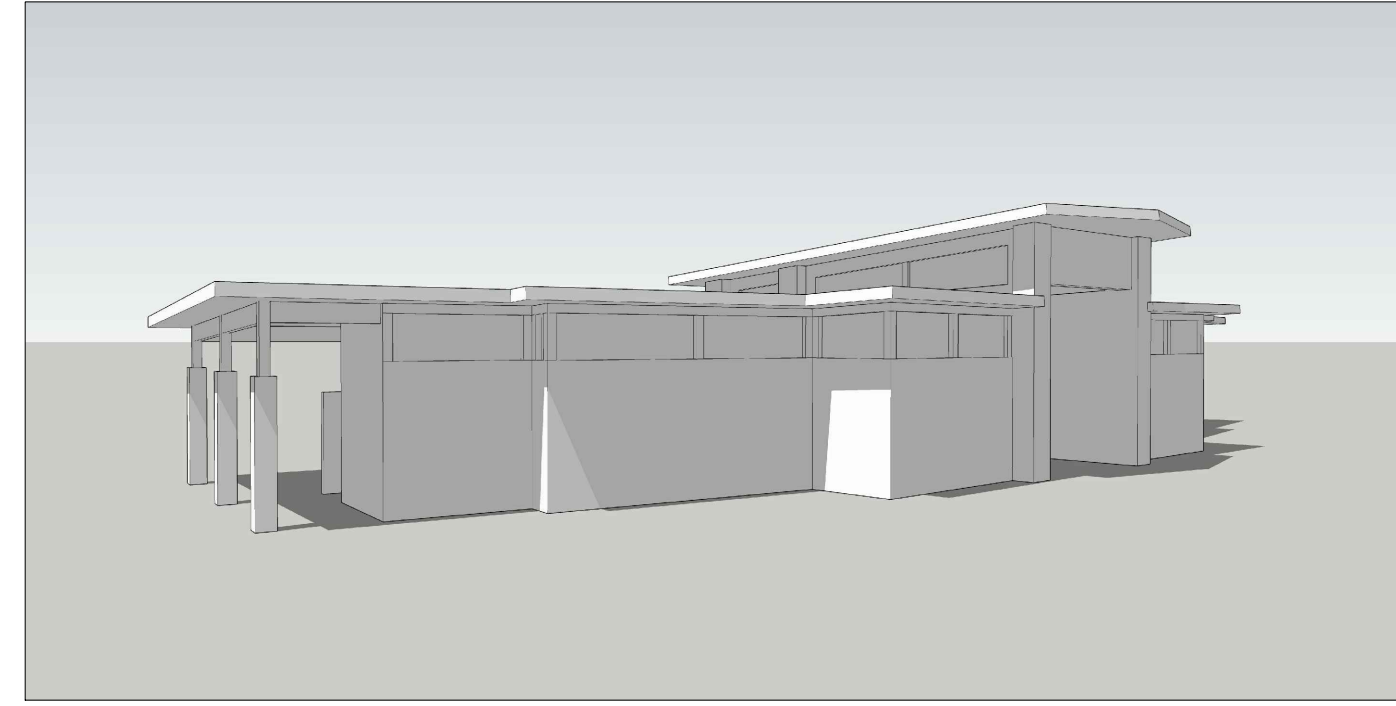



PARKING LOT PERSPECTIVE

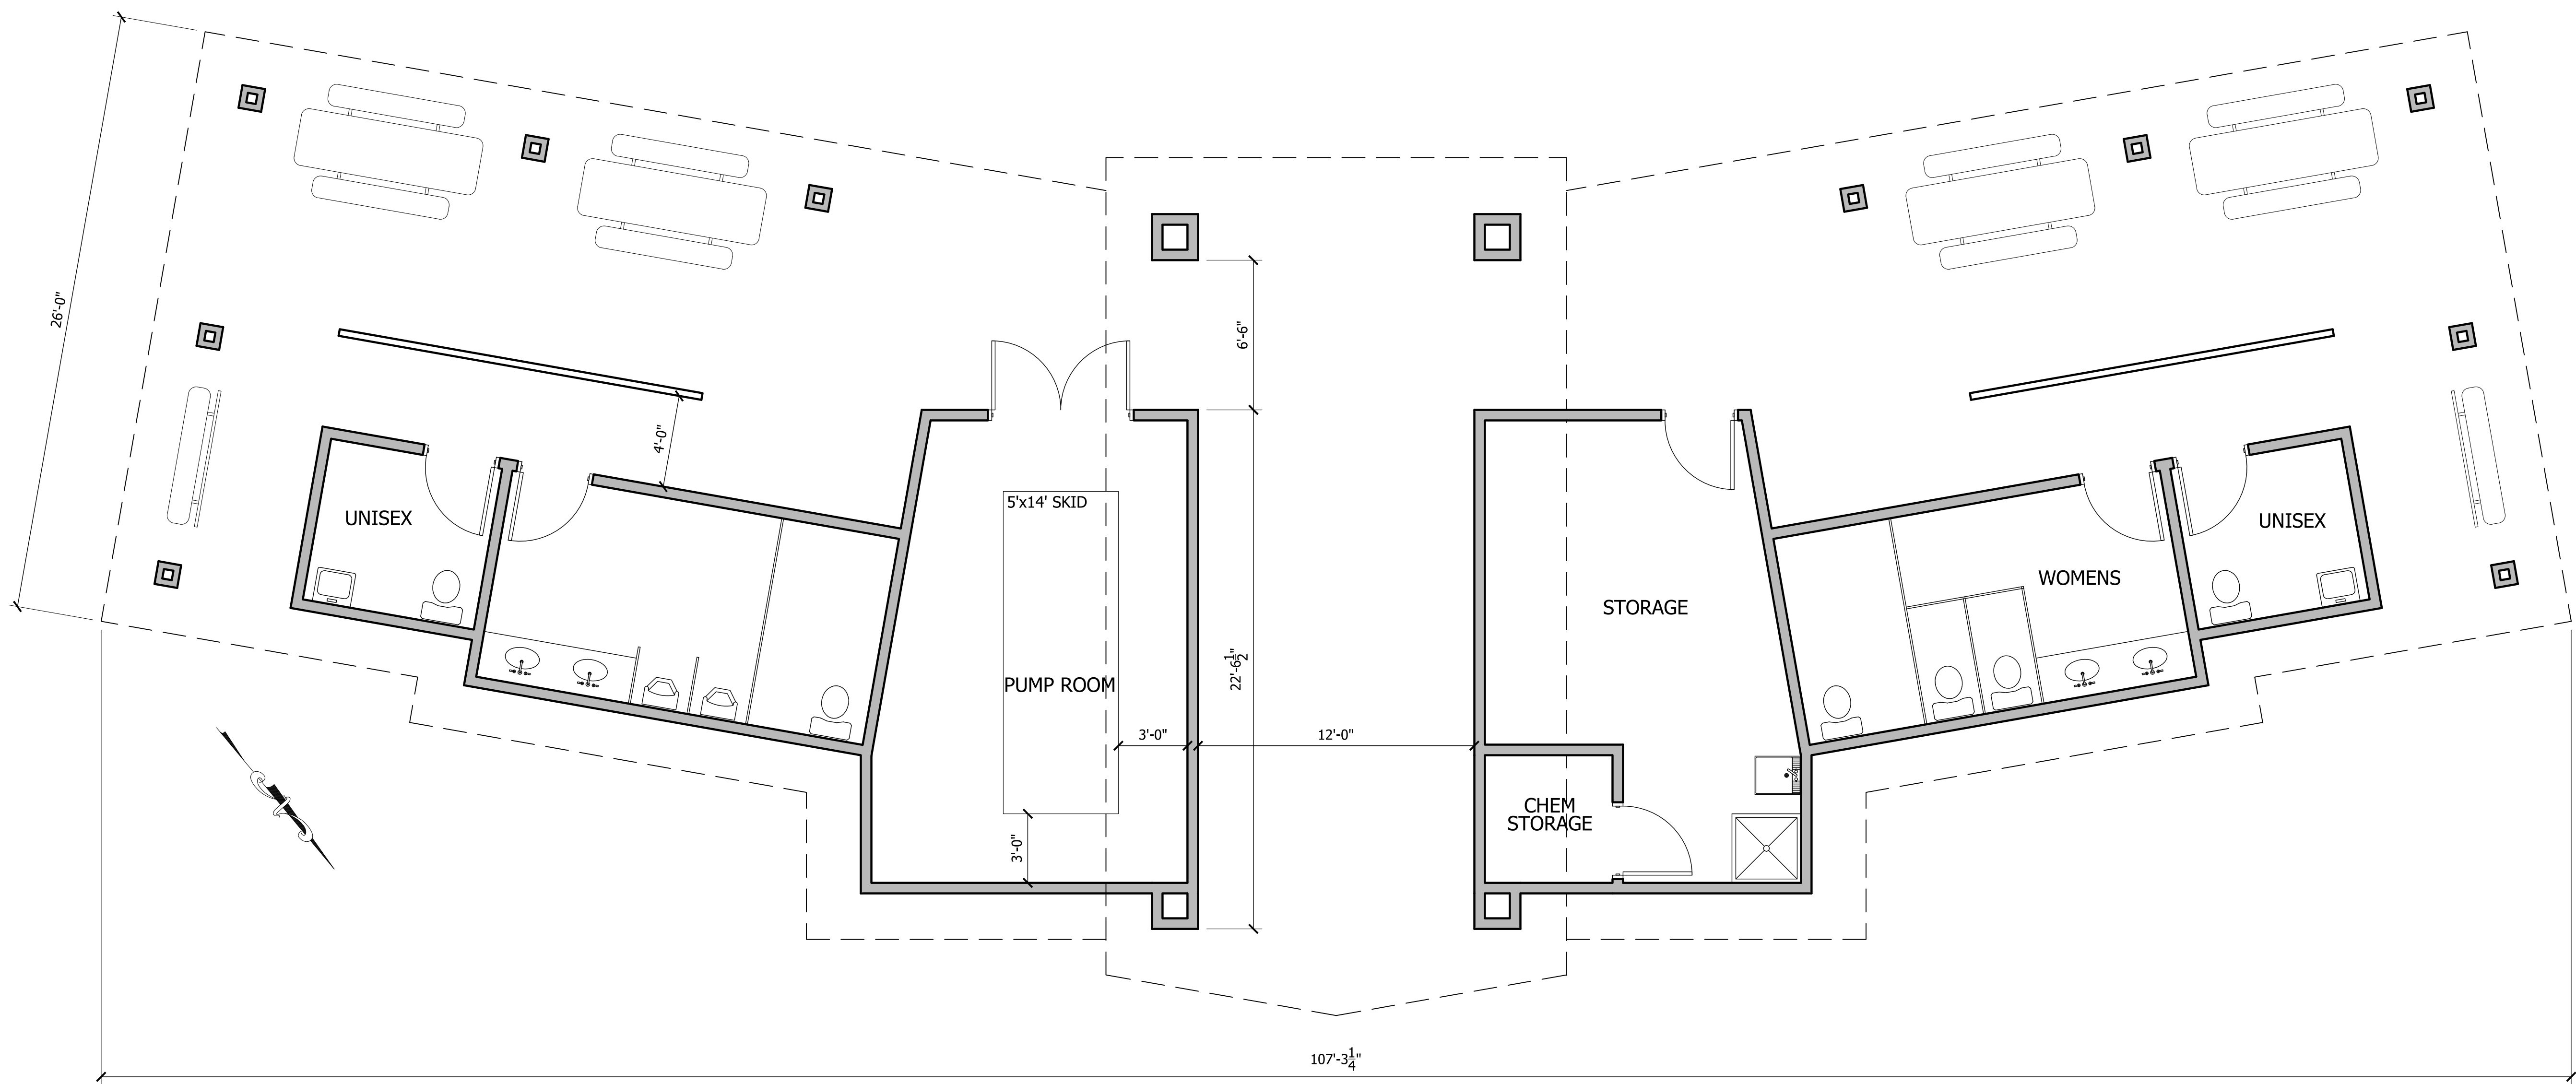

PERSPECTIVE FROM STAGE

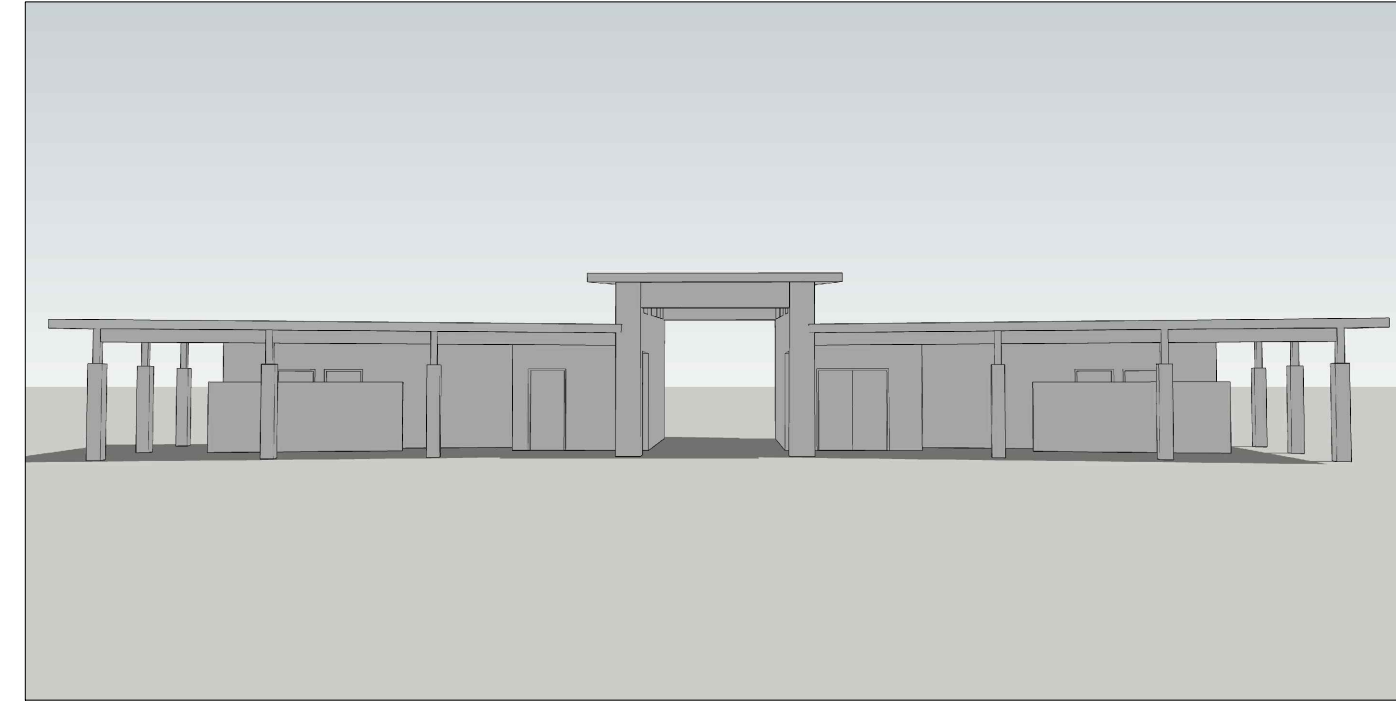


**A** ENTRANCE CONCEPTUAL FLOOR PLAN  
SCALE: 1/4" = 1'-0"

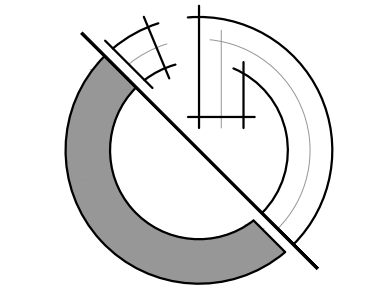


PRELIMINARY  
NOT FOR  
CONSTRUCTION

DATE:  
30 JUNE 2022  
REVISION:




**A2.1**

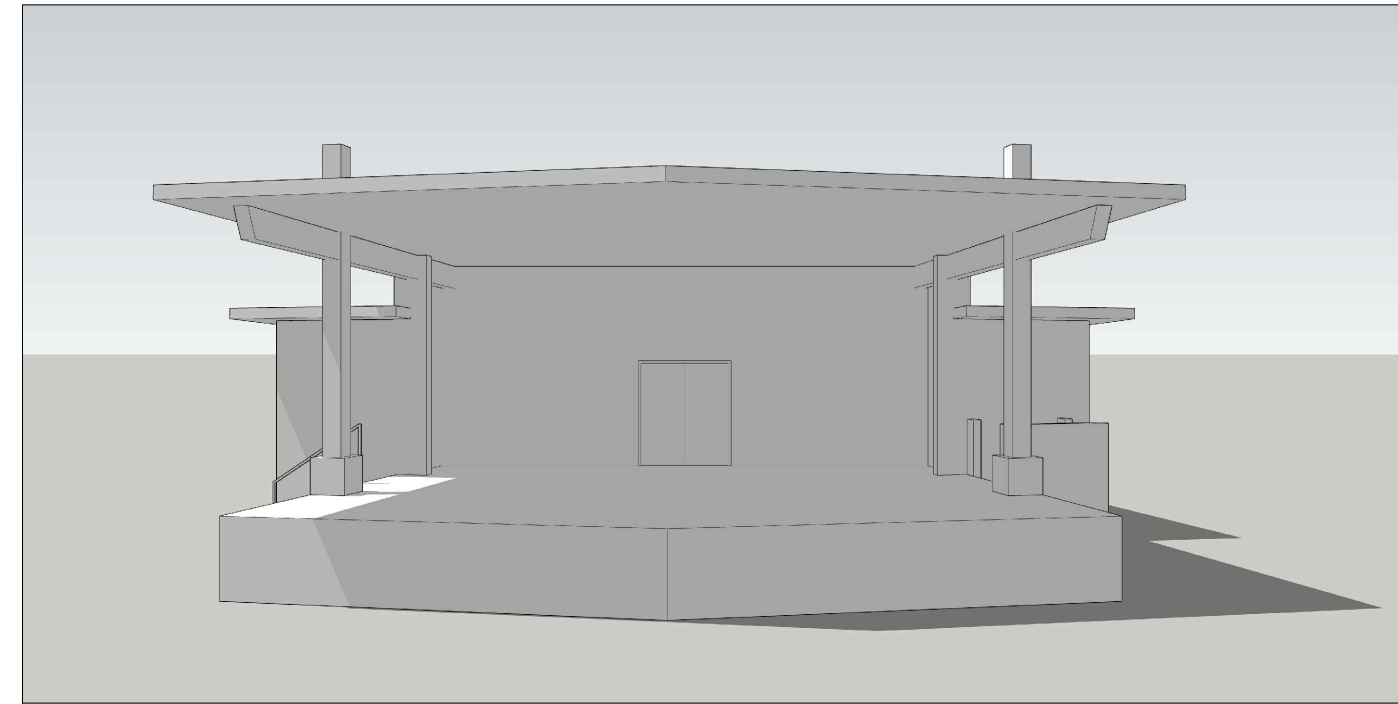


FRONT PERSPECTIVE

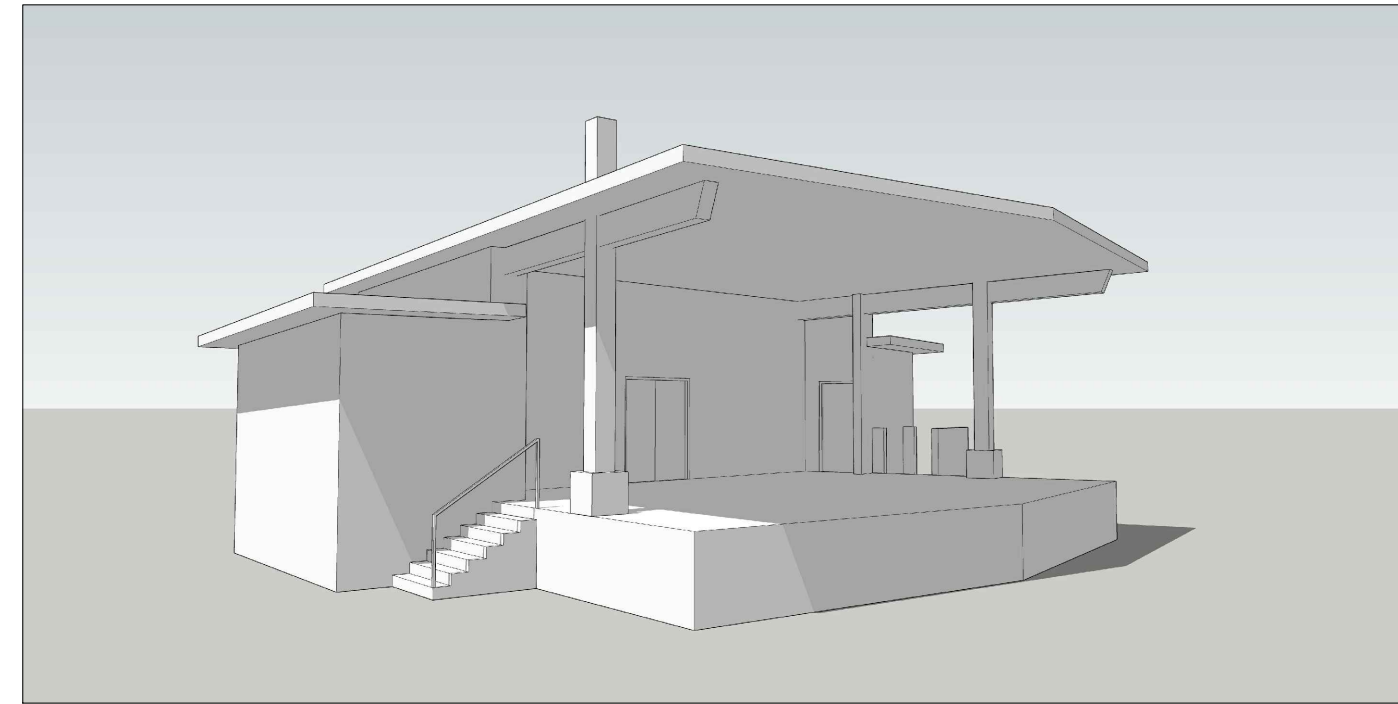

LEFT PERSPECTIVE

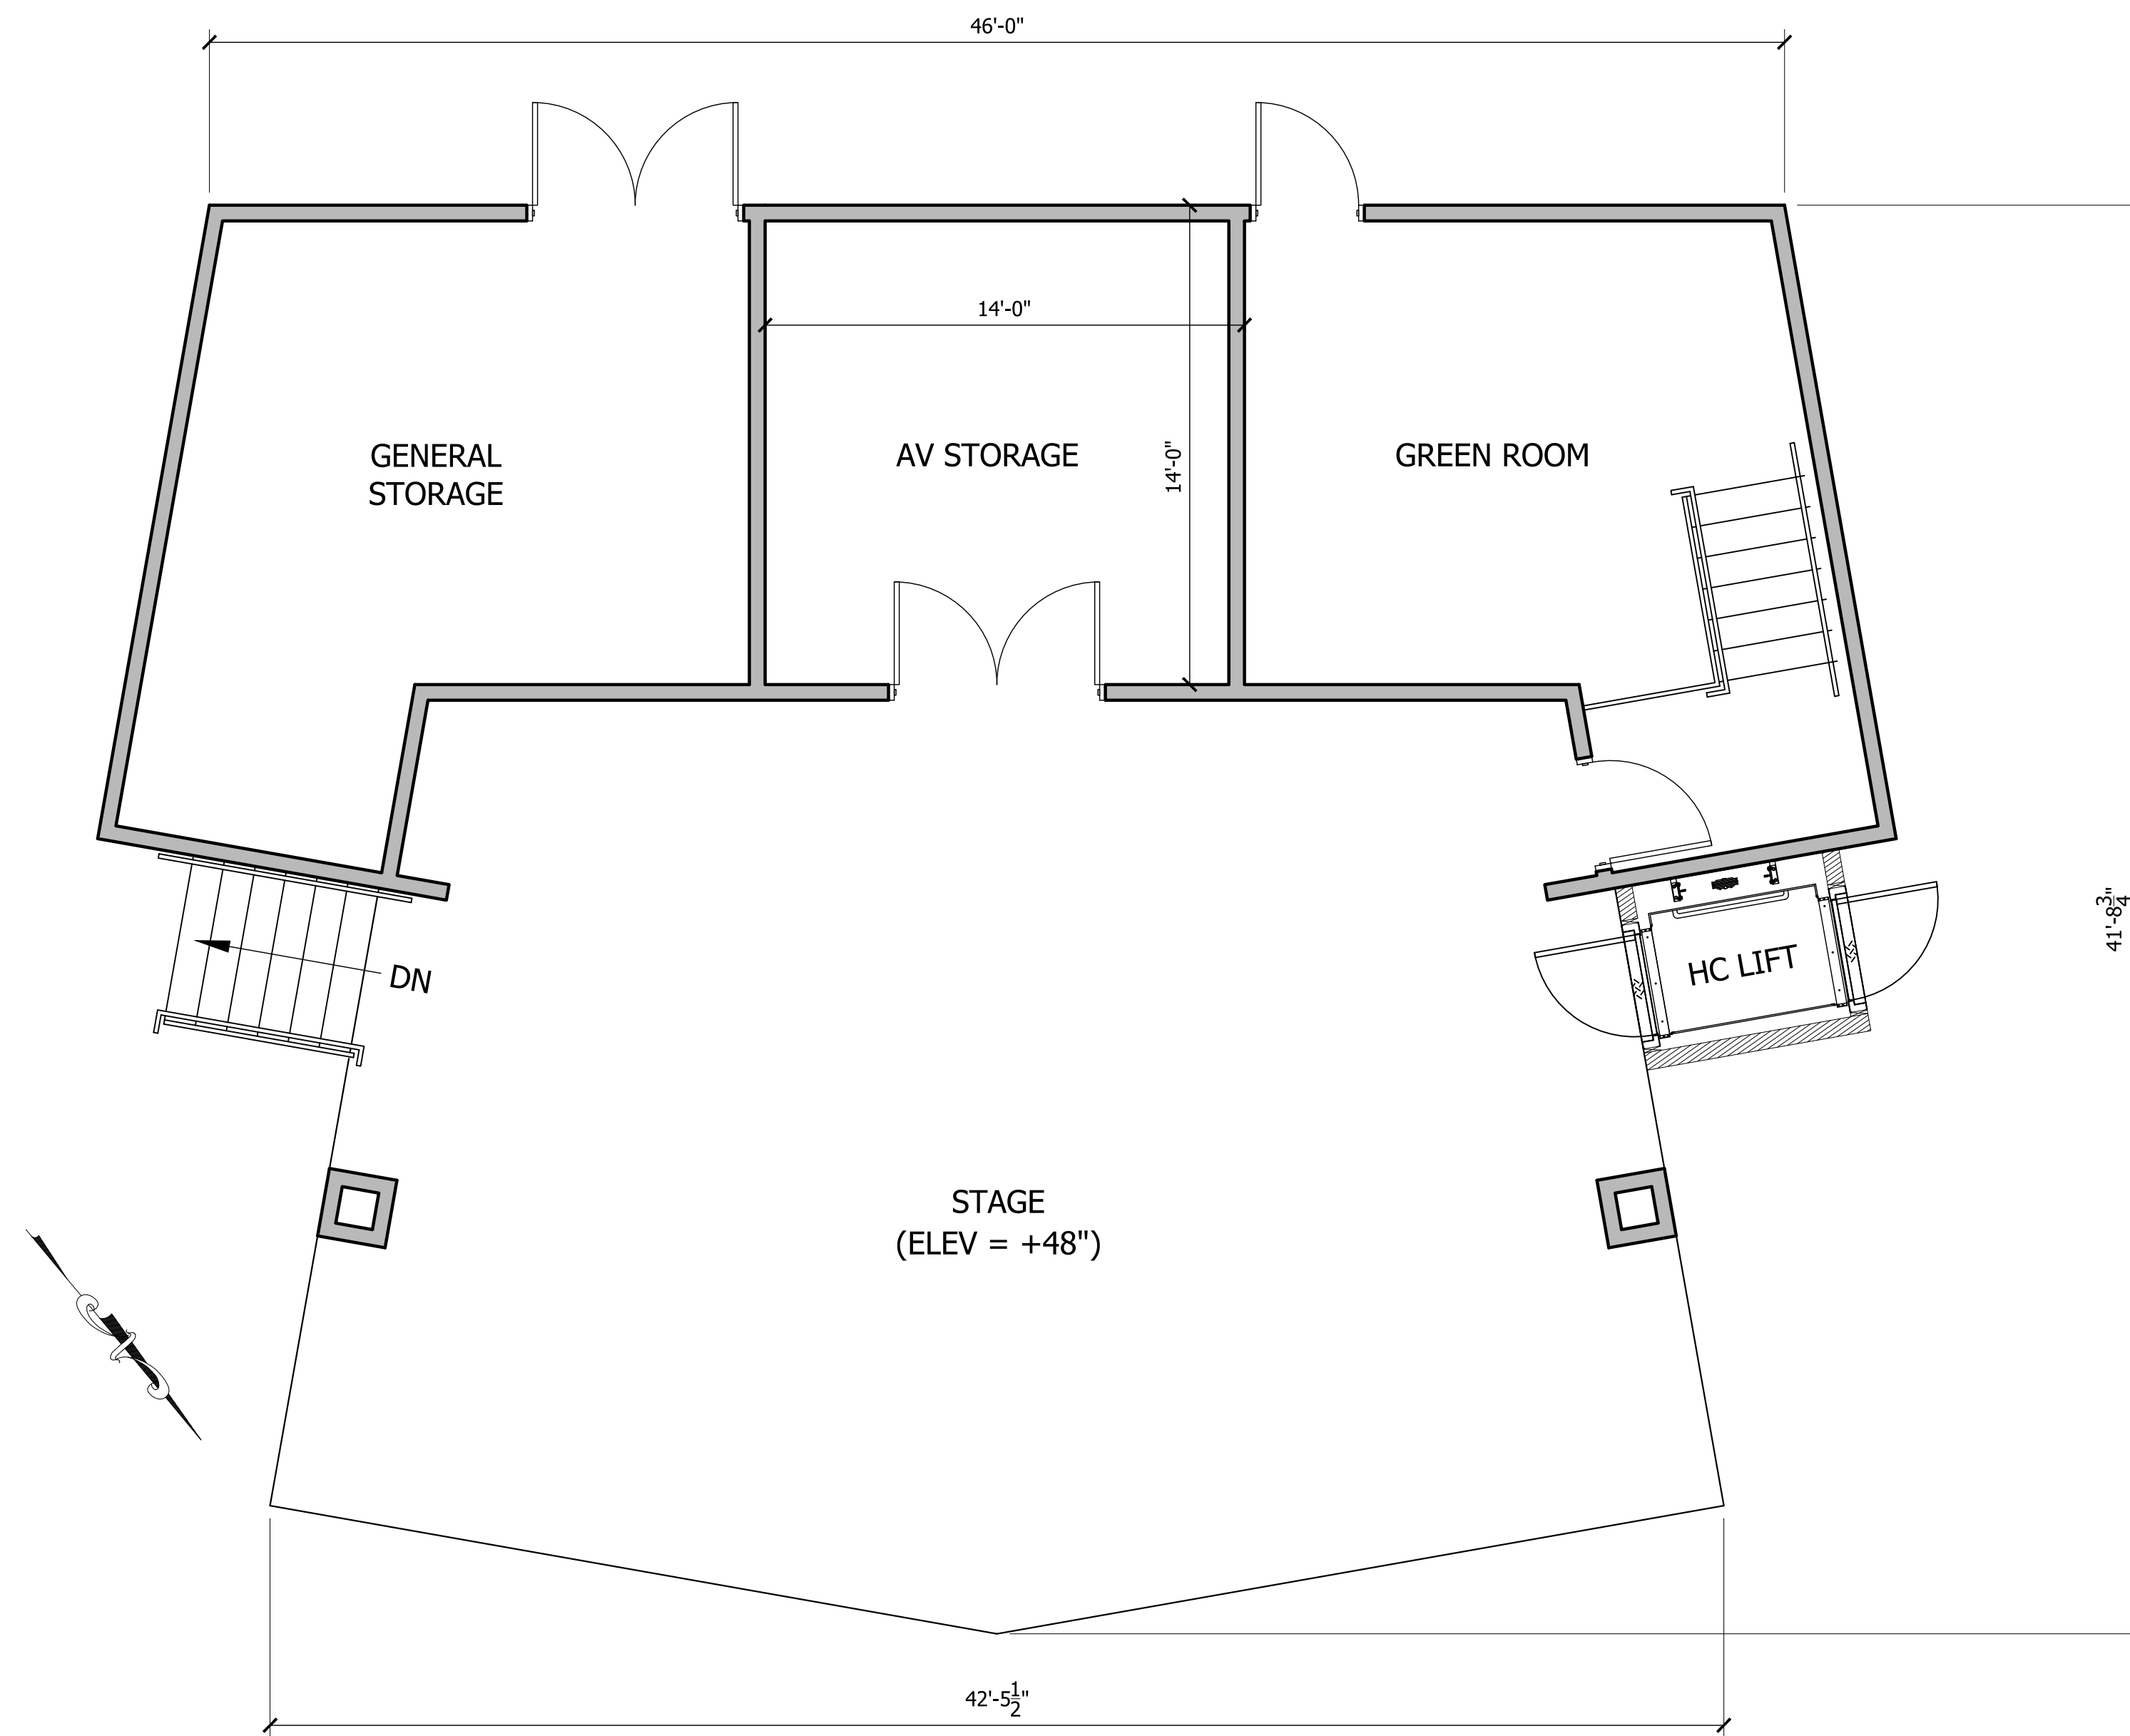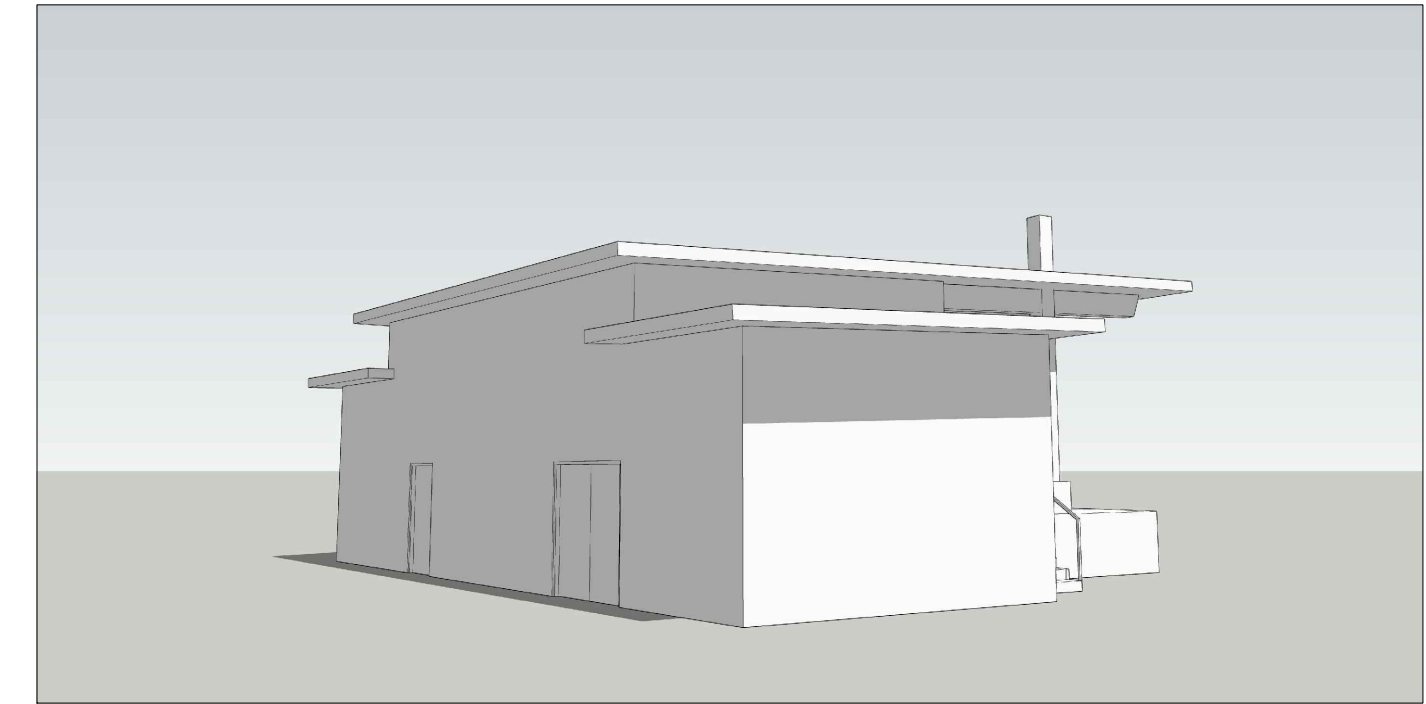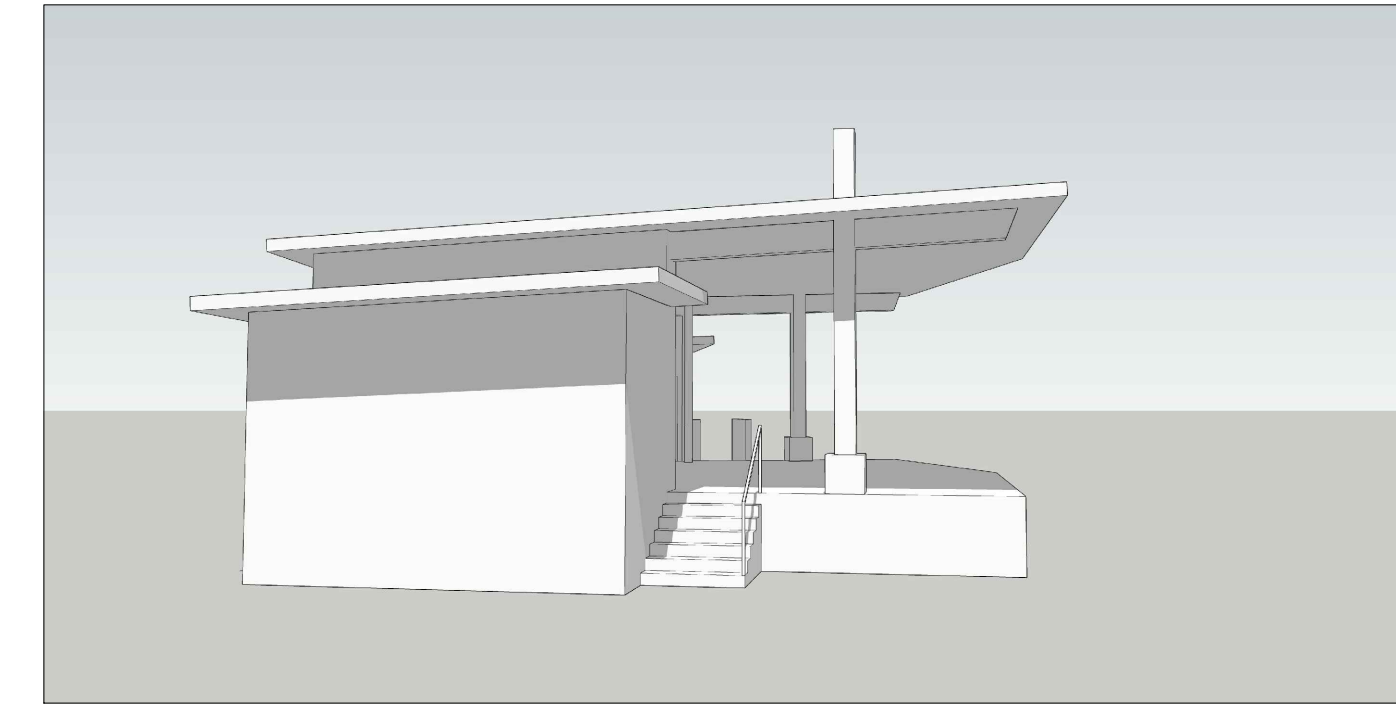

**A** CONCEPTUAL STAGE FLOOR PLAN  
SCALE: 1/4" = 1'-0"

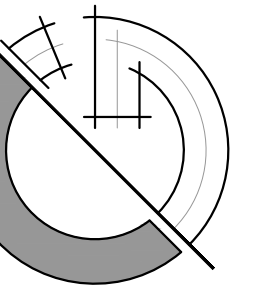

PRELIMINARY  
NOT FOR  
CONSTRUCTION

DATE:  
30 JUNE 2022  
REVISION:

**A2.2**