



Coastal Land Design, PLLC
 Civil Engineering | Landscape Architecture
 Land Planning | Construction Management
 NCBELS Firm License P-0369
 P.O. Box 1172 Wilmington, NC 28402 Phone: 910-254-9333 Fax: 910-254-0502
 www.cldeng.com

Leland Fire Station #53


DIMENSION LAYOUT PLAN

REV	DATE	DESCRIPTION	ARC	INIT
B	5/26/2021	UPDATED SITE PLAN	ARC	
A	2/11/2021	ISSUED FOR AGENCY REVIEW	ARC	


DEVELOPER
 TOWN OF LELAND
 102 TOWN HALL DRIVE
 LELAND, NC 28451

APPROVED: JRC	PROJECT: 135-07
CHECKED: JBP	SCALE: 1" = 30'
DESIGNED: JRC	RELEASE: DESIGN

SHEET
 SW-2

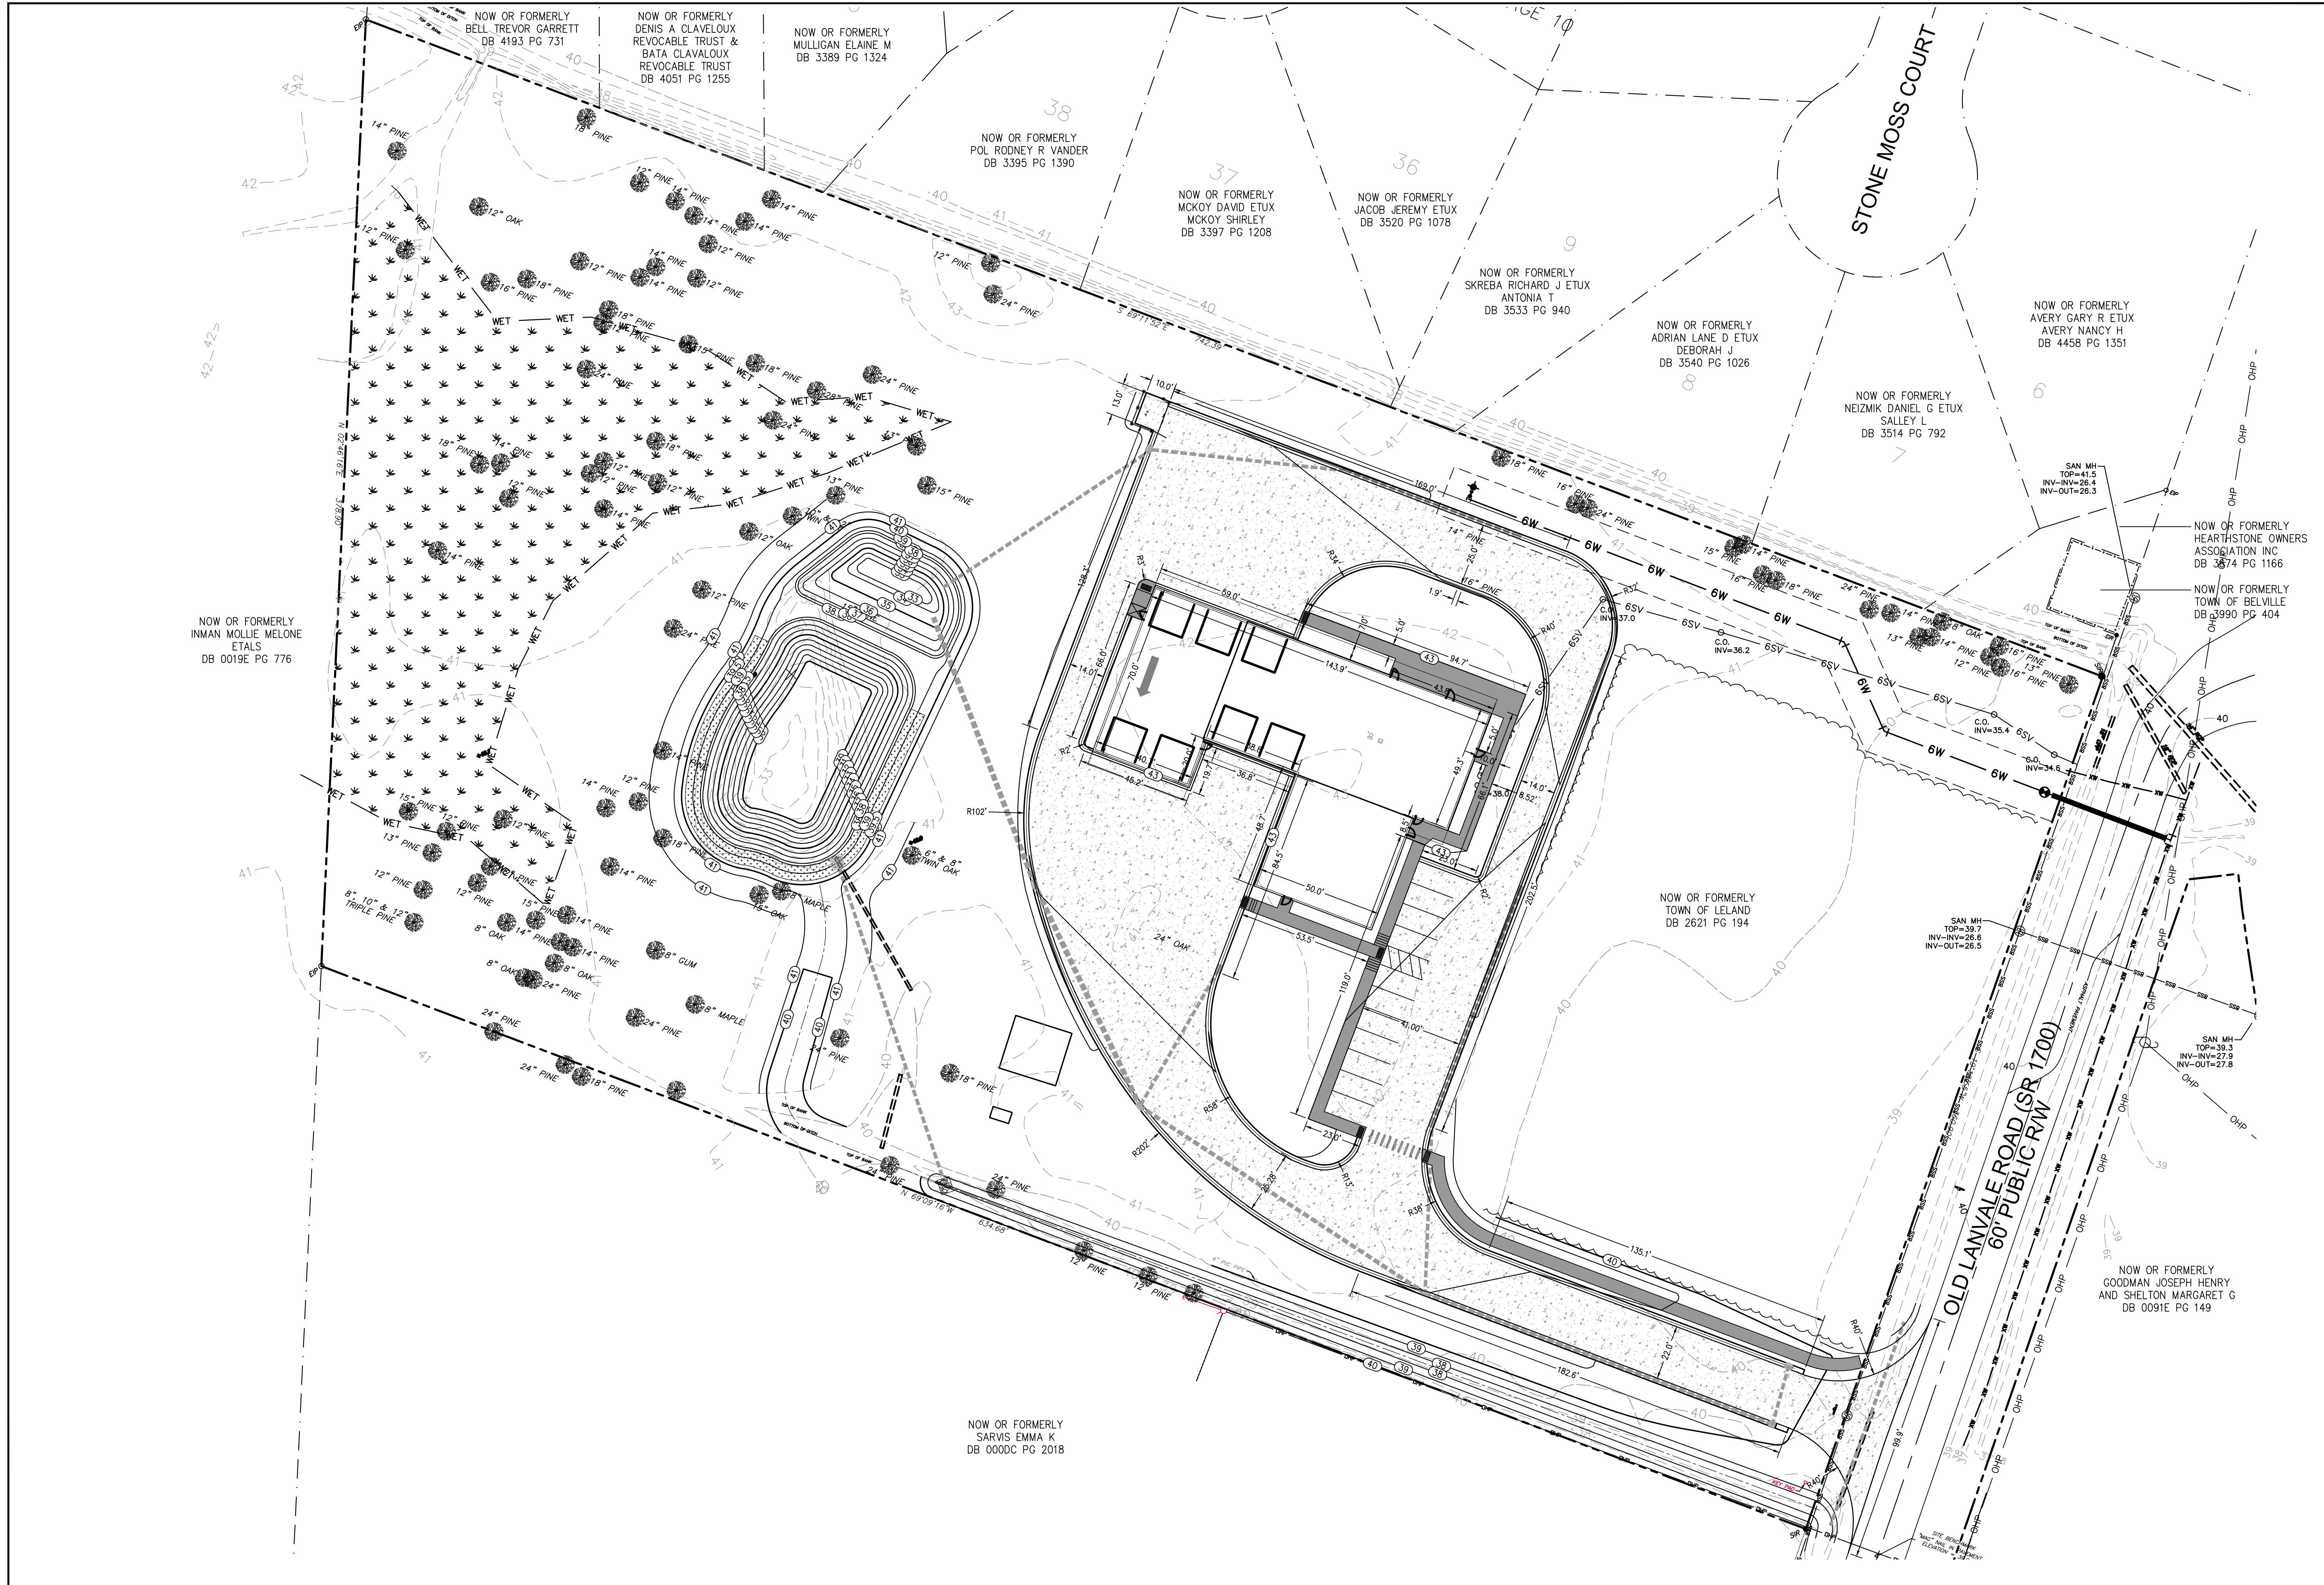

DIMENSION LAYOUT PLAN
 1" = 20'

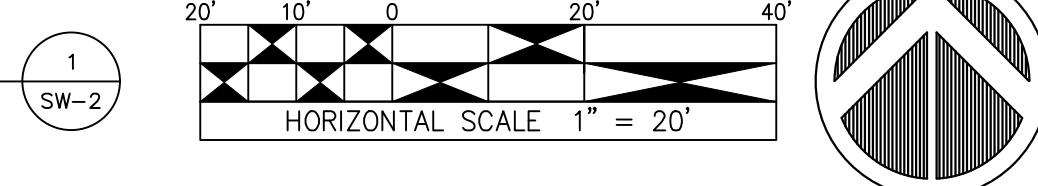

ISSUED FOR AGENCY REVIEW ONLY
 NOT RELEASED FOR CONSTRUCTION

BEFORE YOU DIG, CALL
North Carolina 811
 www.nc811.org