

DATE:  
17 AUGUST 2021

REVISION:

**A2.1**

PRELIMINARY  
NOT FOR  
CONSTRUCTION

TOWN OF LELAND  
FIRE STATION 51  
US HWY 74  
LELAND, NORTH CAROLINA

PROJECT # 21012

3142 WRIGHTSVILLE AVENUE  
WILMINGTON NC 28403

**GOODRICH**  
ARCHITECTURE, P.A.


OFFICE: 910.343.1065  
FAX: 910.343.1067  
EMAIL: GA@GOODRICHARCHITECTURE.COM



**A SOUTH ELEVATION**  
SCALE: N.T.S.



**B NORTH ELEVATION**  
SCALE: N.T.S.

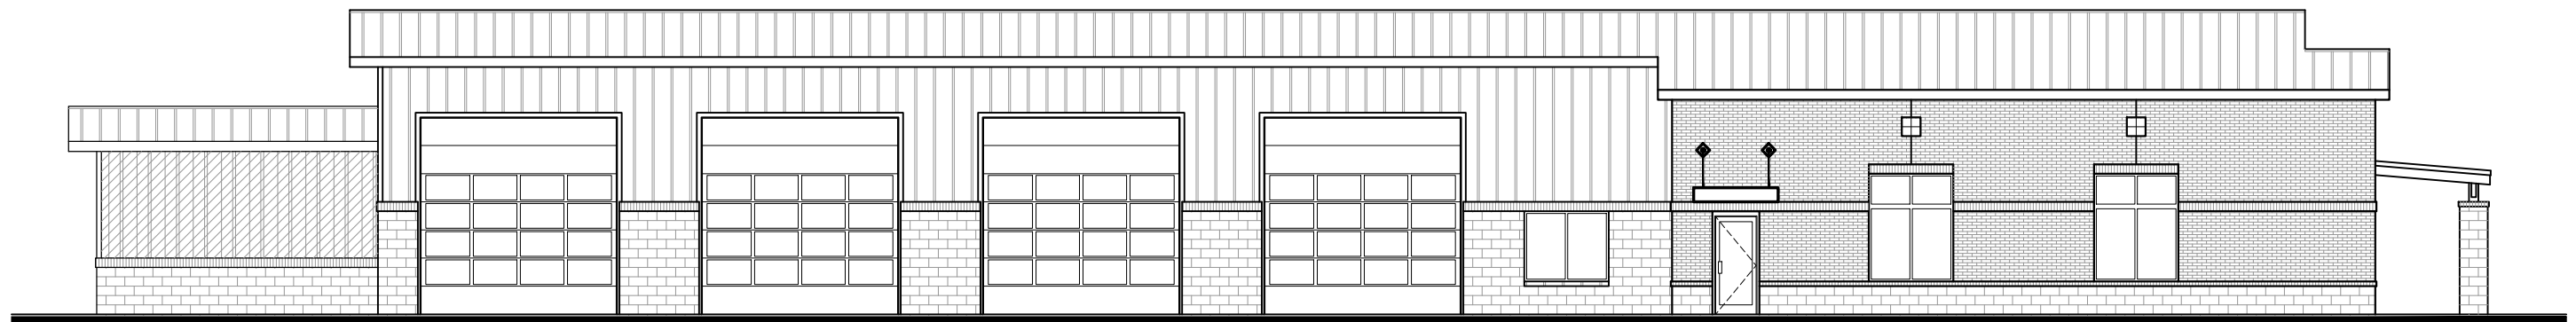

**C WEST ELEVATION**  
SCALE: N.T.S.



**D EAST ELEVATION**  
SCALE: N.T.S.