



**PROJECT AREA**

SCALE: NTS

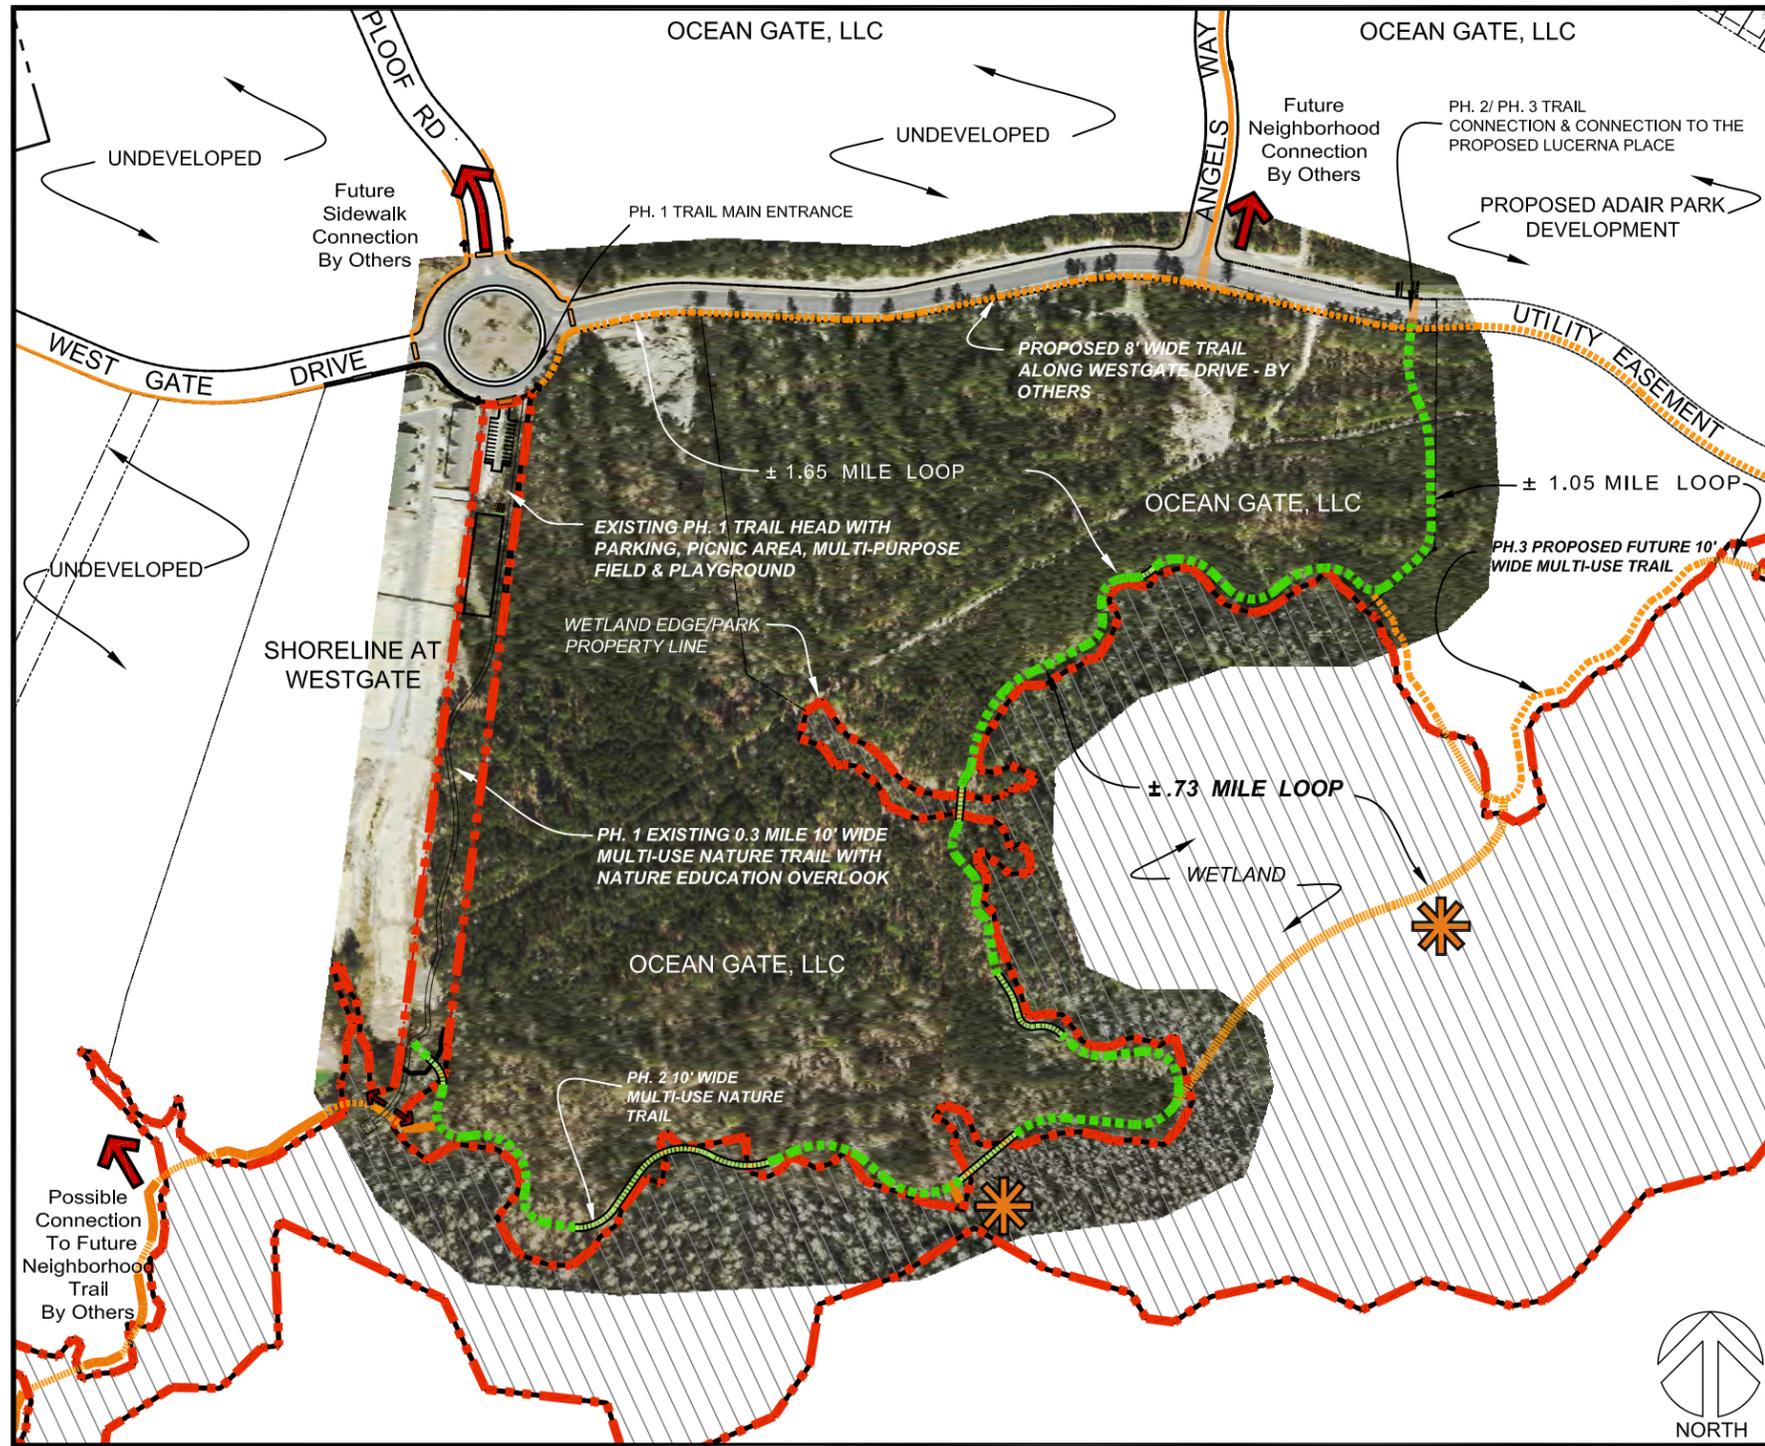


**PHASE 2 PLAN**

SCALE: 1" = 400'

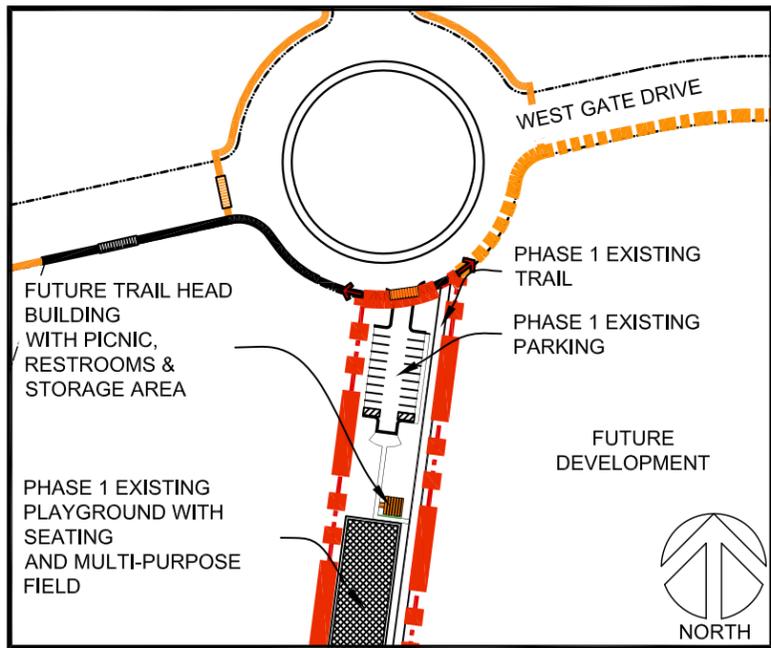

**TRAIL HEAD PLAN**

SCALE: 1" = 200'

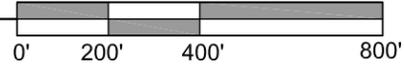

LEGEND	
	PARK BOUNDARY
	PH. 2 ROUTING - PAVED
	PH. 2 ROUTING - BOARDWALK
	PHASE 2 PROJECT AREA
	WETLANDS
	FUTURE TRAILS
	FUTURE TRAILS - BY OTHERS
	EXISTING TRAILS
	POTENTIAL OVERLOOKS
	FUTURE TRAIL CONNECTIONS

**PARAMOUNTE**  
ENGINEERING, INC.  
5911 Oleander Drive, Suite 201  
Wilmington, North Carolina 28403  
(910) 791-6707 (O) (910) 791-6760 (F)  
NC License #: C-2846

**PRELIMINARY DESIGN - NOT RELEASED FOR CONSTRUCTION**

This site plan is a graphic representation and should be utilized for discussion purposes only. This site plan approximates existing conditions relating to structures, wetlands, roads, parking, vegetation and property boundaries. Plan components may change based upon regulatory and municipal regulations and requirements at the time of approvals and/or development activity.

**Phase 2 Westgate Nature Park**  
Town of Leland, NC  
October 29, 2014

---

**PART F SITE PLAN**