


**INTERSECTION CROSSWALKS**

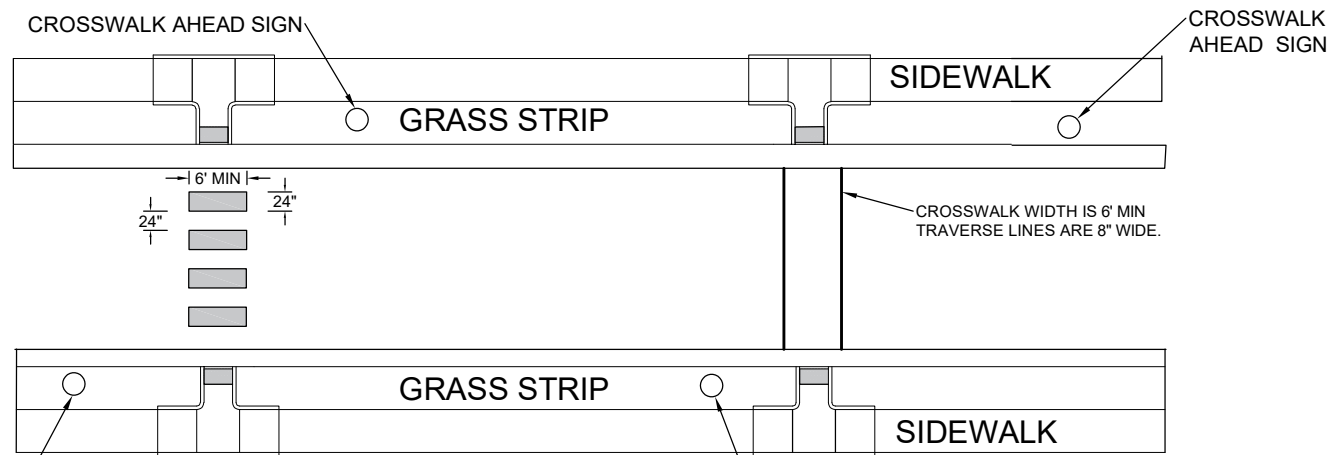

**MID BLOCK CROSSWALK**

CROSSWALK AHEAD SIGNS SHALL MEET MUTCD REQUIREMENTS AND BE PLACED NO CLOSER THAN 100' FROM THE CROSSWALK FOR STREETS WITH A DESIGN SPEED OF 35 MPH OR LESS. FOR STREETS WITH HIGHER DESIGN SPEEDS, USE MUTCD STANDARD.

SECTION: MARKINGS
DATE: 2021
DRAWN BY: JWP
CHECKED BY: TOWN PSD
SCALE: NOT TO SCALE

**CROSSWALK MARKINGS FOR INTERSECTIONS AND MID BLOCK**

**PUBLIC SERVICES DEPARTMENT**

**DETAIL NO. PM - 04**