



SIDE VIEW

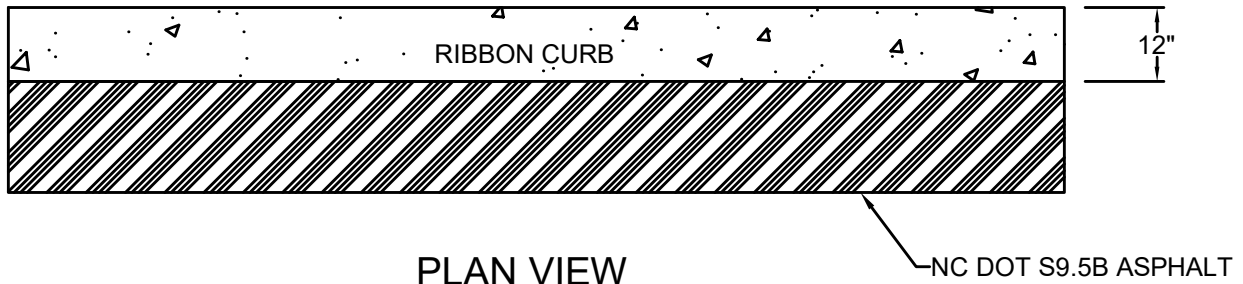

PLAN VIEW

NOTES

1. CONCRETE SHALL BE 3,000 PSI .
2. FILLED EXPANSION JOINTS SHALL BE NO MORE THAN 50' APART.
3. SAW CUT CONTRACTION JOINTS SHALL BE NO MORE THAN 5' APART.

SECTION: STREETS	<p>CONCRETE RIBBON CURB</p>	PUBLIC SERVICES DEPARTMENT
DATE: 2021		
DRAWN BY: JWP		
CHECKED BY: TOWN PSD		DETAIL NO. ST - 14
SCALE: NOT TO SCALE		