




RESIDENTIAL STREET WITH VERTICAL CURB AND GUTTER

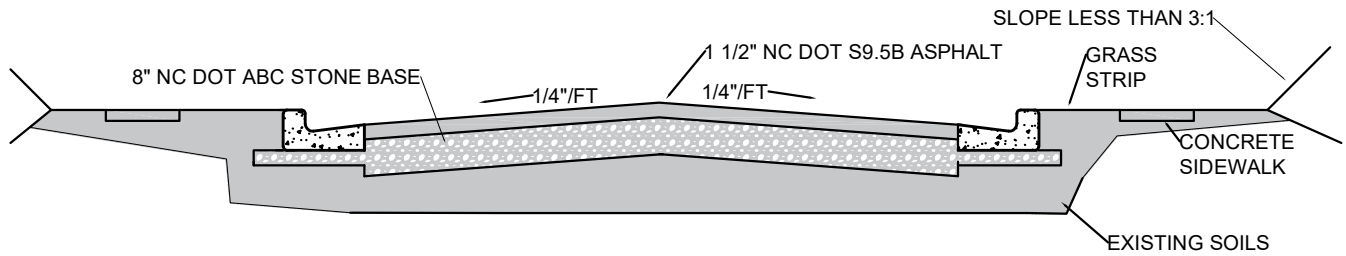

RESIDENTIAL STREET WITH MODIFIED VALLEY CURB

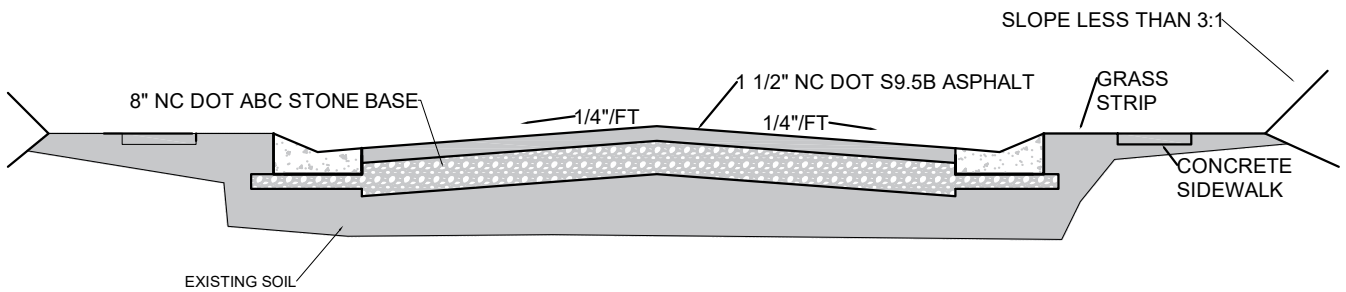

COLLECTOR ROAD WITH VERTICAL CURB

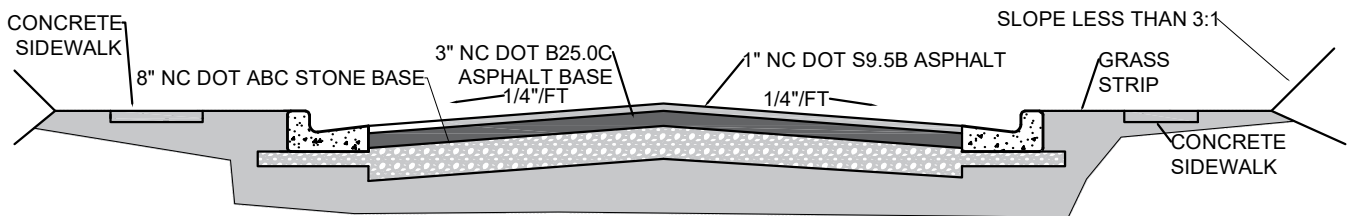

NOTE:

1. FOR PAVEMENT WIDTH, RIGHT OF WAY WIDTH, GRASS STRIP WIDTH AND SIDEWALK WIDTH CONSULT WITH THE TOWN ENGINEER AND PLANNING STAFF.
2. THE ASPHALT AND BASE DEPTHS SHOWN ARE THE MINIMUM VALUES FOR COLLECTOR AND RESIDENTIAL STREETS. THE ACTUAL ASPHALT AND BASE DEPTHS SHALL BE CALCULATED BASED UPON THE ACTUAL SOIL CONDITIONS AS SHOWN IN THE DESIGN MANUAL.

SECTION: STREETS

DATE: 2021

DRAWN BY: JWP

CHECKED BY: TOWN PSD

SCALE: NOT TO SCALE

RESIDENTIAL AND
COLLECTOR STREET
CROSS SECTIONS

PUBLIC SERVICES
DEPARTMENT



DETAIL NO. ST - 27