



NORTH ELEVATION

1/8" = 1'-0"




EAST ELEVATION

1/8" = 1'-0"



SOUTH ELEVATION

1/8" = 1'-0"

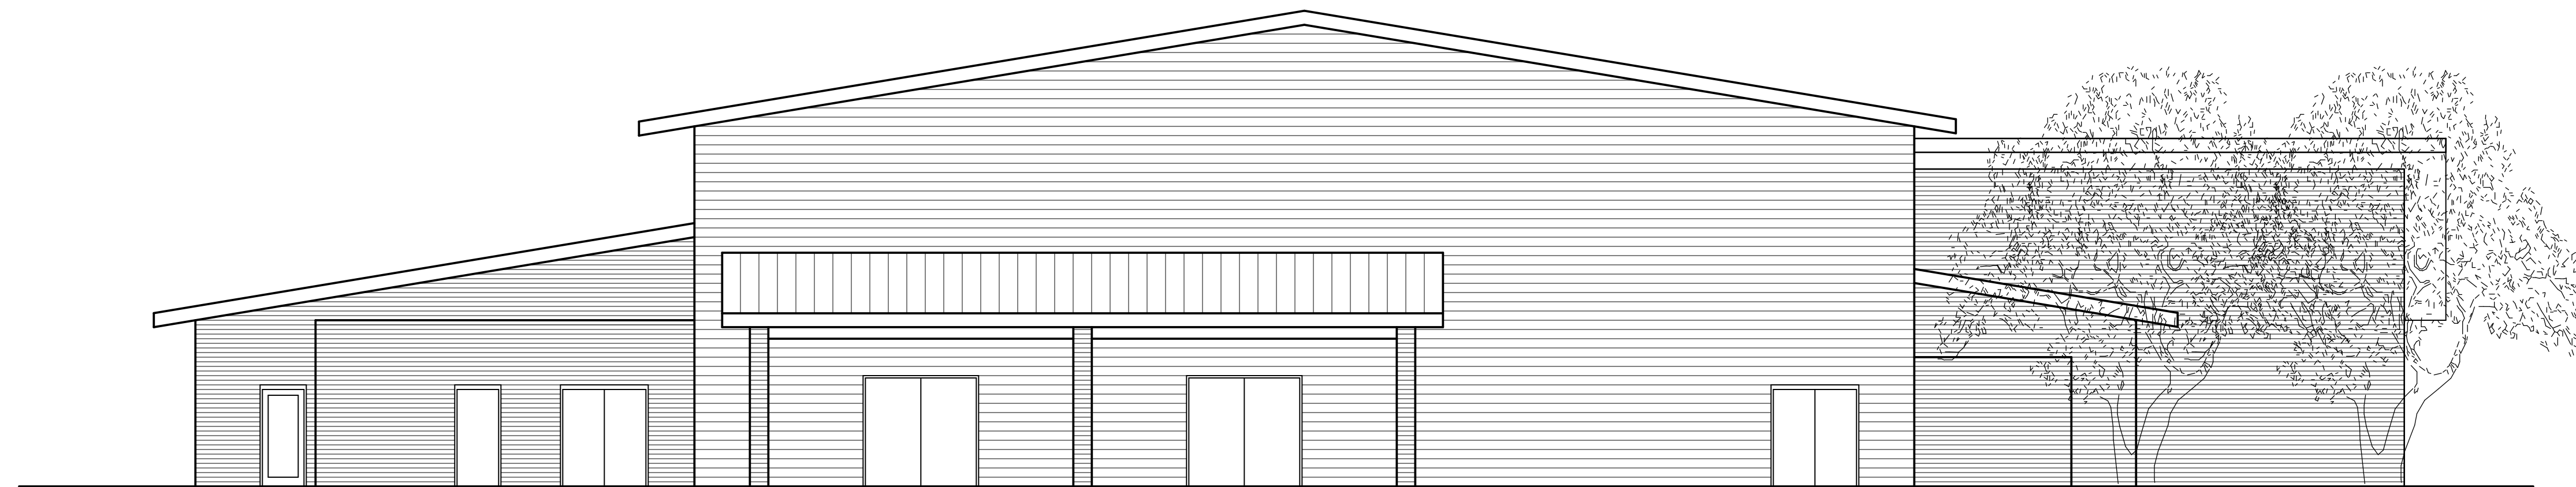

WEST ELEVATION

1/8" = 1'-0"

LELAND COMMUNITY CENTER

LELAND, NORTH CAROLINA
OCTOBER 14, 2009



**BOWMAN
MURRAY
HEMINGWAY**

ARCHITECTS
514 Market Street
Wilmington, NC 28401
Tel - (910) 762-2621
Fax - (910) 762-8506