
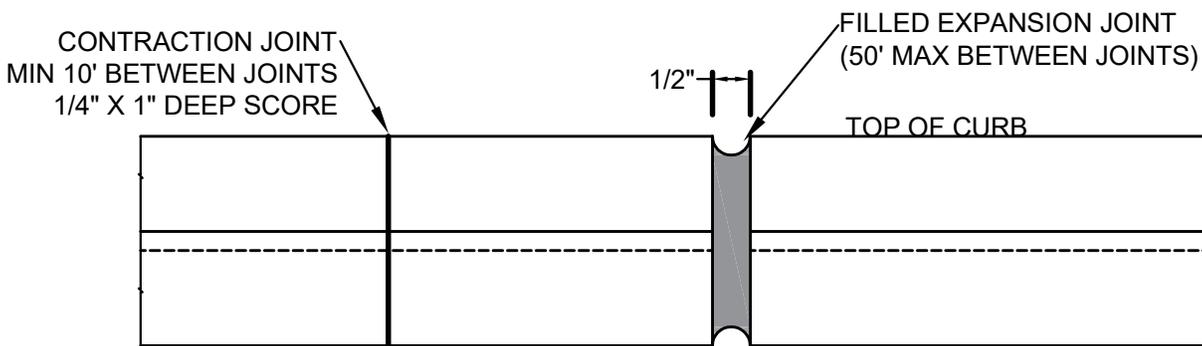
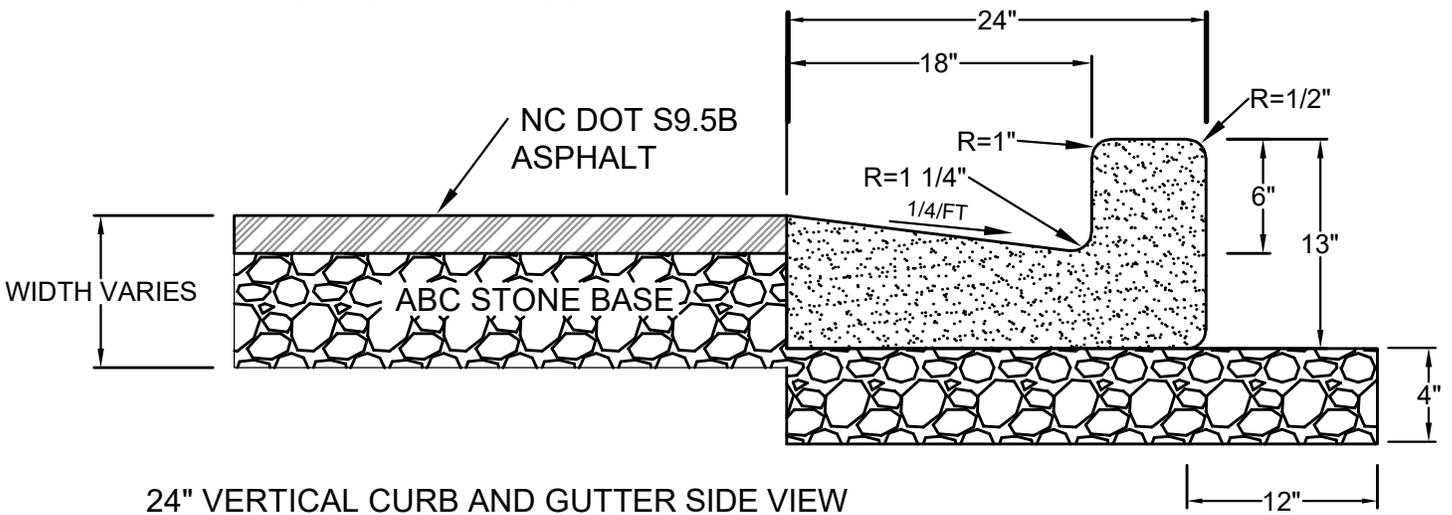


NOTE:  
ALL CURB AND GUTTER  
SHALL BE CONSTRUCTED  
WITH 3,000 PSI  
CONCRETE.

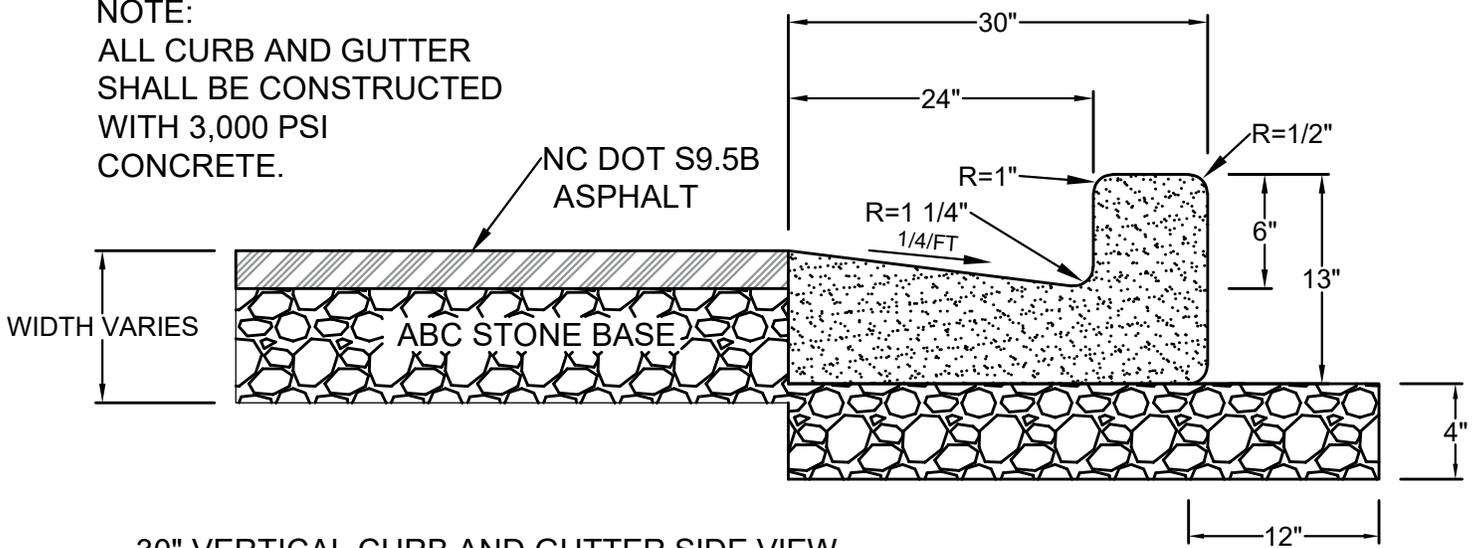

CONTRACTION JOINT AND EXPANSION JOINT FRONT VIEW

SECTION: STREETS
DATE: 2021
DRAWN BY: JWP
CHECKED BY: TOWN PSD
SCALE: NOT TO SCALE

24" AND 30" VERTICAL  
CURB AND GUTTER

PUBLIC SERVICES  
DEPARTMENT

DETAIL NO. ST - 03