
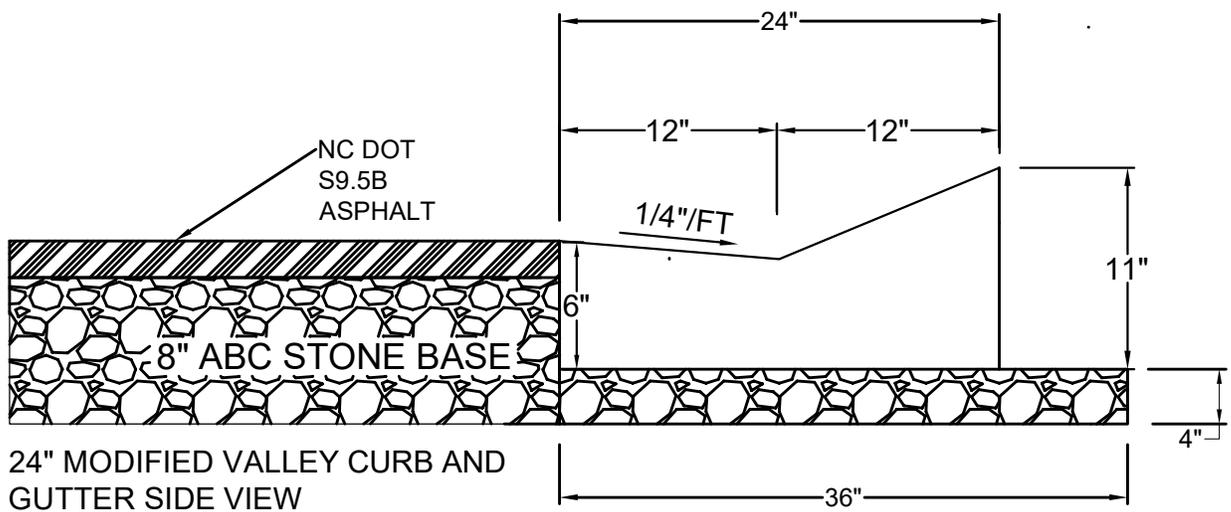


NOTE:
 ALL CURB AND GUTTER SHALL BE
 CONSTRUCTED WITH 3,000 PSI CONCRETE.

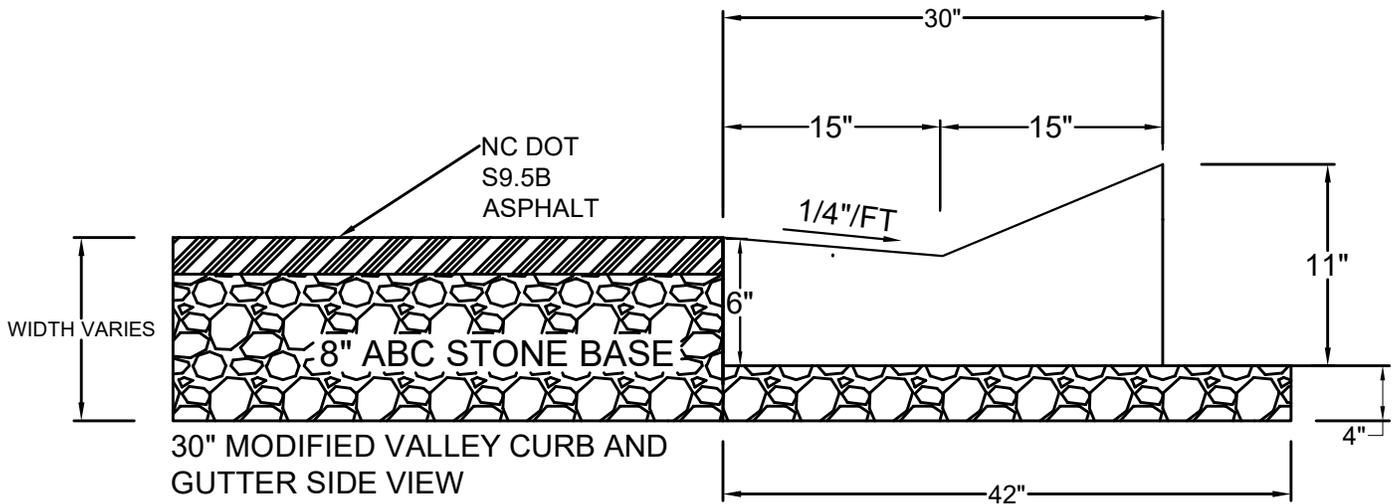

NOTE:
 1. FOR CONTRACTION AND EXPANSION JOINT
 REQUIREMENTS, PLEASE REFERENCE STANDARD
 DETAIL ST - 03.

SECTION: STREETS	24" AND 30" MODIFIED VALLEY (ROLL OVER) CURB AND GUTTER	PUBLIC SERVICES DEPARTMENT
DATE: 2021		
DRAWN BY: JWP		
CHECKED BY: TOWN PSD		
SCALE: NOT TO SCALE		