


END OF CURB AND GUTTER TRANSITION

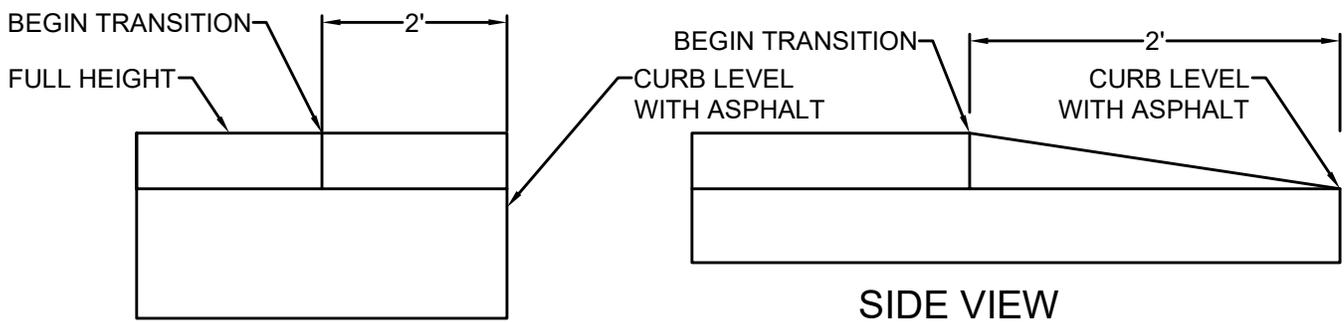

PLAN VIEW

SIDE VIEW

SECTION: STREETS

DATE: 2021

DRAWN BY: JWP

CHECKED BY: TOWN PSD

SCALE: NOT TO SCALE

**CURB AND GUTTER
CONNECTION TO STRIP
PAVED STREET**

**PUBLIC SERVICES
DEPARTMENT**



DETAIL NO. ST - 05