


DETAIL SHOWING TYPICAL LOCATION OF SIDEWALK ACCESS RAMPS
 PEDESTRIAN CROSSWALKS, STOP SIGN, AND STOP BARS FOR "T" TYPE INTERSECTION.
 STOP BAR MUST BE IN FRONT OF CROSSWALK.
 SIDEWALK ON BOTH SIDES OF THE THRU STREET.
 ALL PAVEMENT MARKINGS MUST CONFORM TO MUTCD STANDARDS.

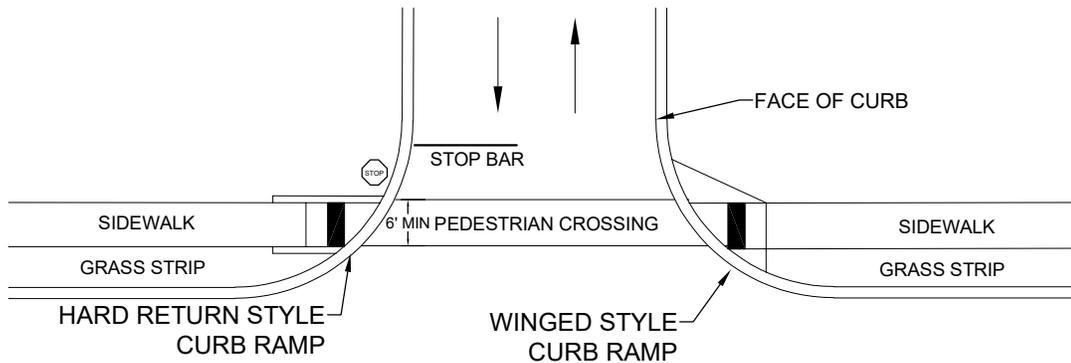

DETAIL SHOWING TYPICAL LOCATION OF SIDEWALK ACCESS RAMPS
 PEDESTRIAN CROSSWALKS, STOP SIGN, AND STOP BARS FOR "T" TYPE INTERSECTION.
 SIDEWALK ON ONE SIDE OF THE THRU STREET.
 STOP BAR SHALL BE IN FRONT OF CROSSWALK.

SECTION: STREETS	CURB RAMPS AT "T" INTERSECTIONS	PUBLIC SERVICES DEPARTMENT
DATE: 2021		 Town of Leland
DRAWN BY: JWP		
CHECKED BY: TOWN PSD		DETAIL NO. ST - 06
SCALE: NOT TO SCALE		