


SECTION A - A

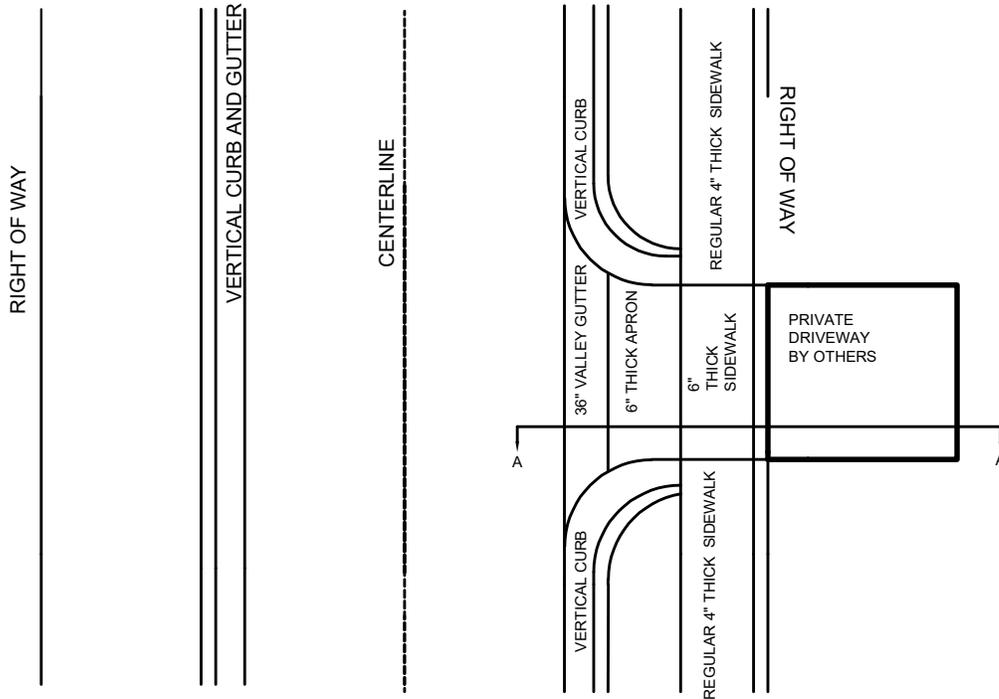

SECTION: STREETS	RESIDENTIAL DRIVEWAY ON STREET WITH VERTICAL CURB AND GUTTER	PUBLIC SERVICES DEPARTMENT
DATE: 2021		
DRAWN BY: JWP		
CHECKED BY: TOWN PSD		
SCALE: NOT TO SCALE		