


SECTION VIEW

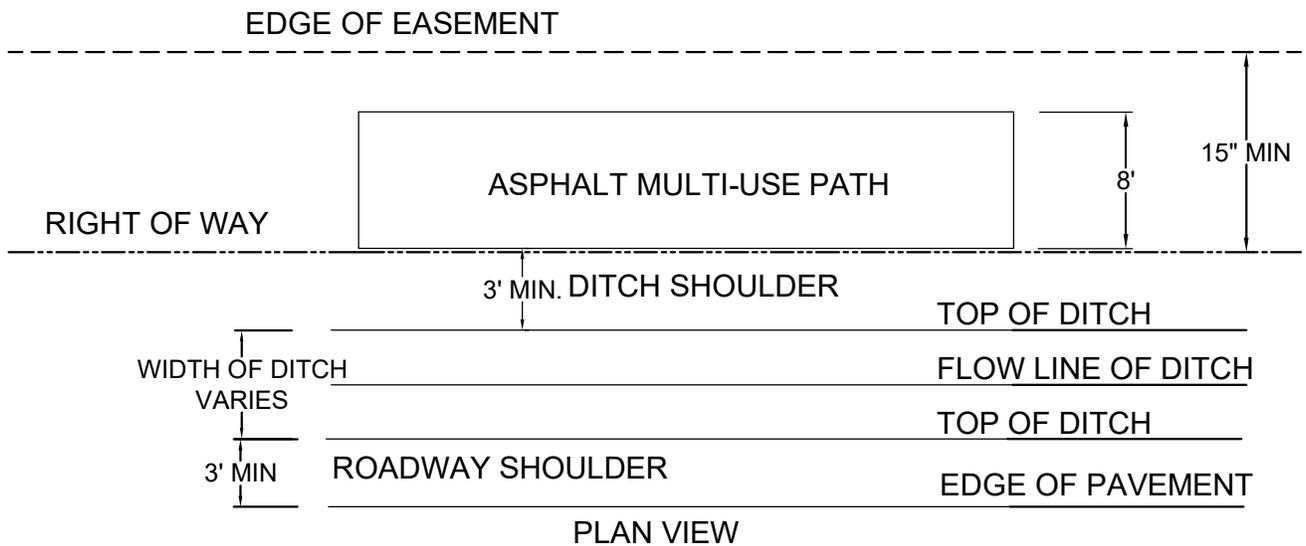

PLAN VIEW

NOTES:

- 1. THE ROOT FREE ZONE SHALL BE FREE OF ALL ROOTS > 1/2".

SECTION: STREETS	8' MULTI-USE PATH ON STREET WITH DITCH SECTION	PUBLIC SERVICES DEPARTMENT
DATE: 2021		
DRAWN BY: JWP		
CHECKED BY: TOWN PSD		
SCALE: NOT TO SCALE		