


## MAJOR THOROUGHFARE WITH 30" VERTICAL CURB

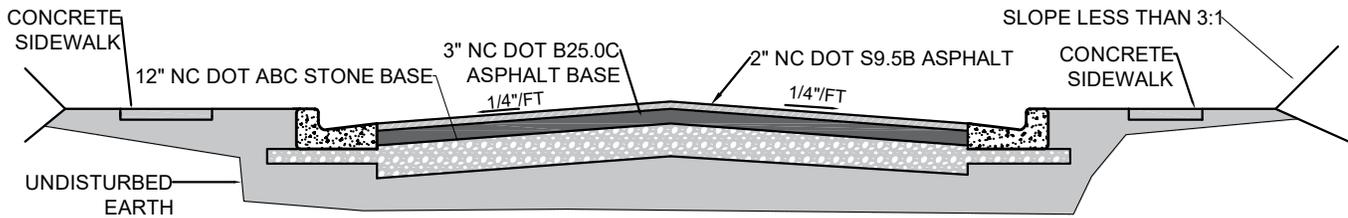

**NOTES:**

1. FOR PAVEMENT WIDTH, RIGHT OF WAY WIDTH, GREEN SPACE WIDTH AND SIDEWALK WIDTH, CONSULT WITH THE TOWN ENGINEER AND PLANNING STAFF.
2. THE ASPHALT AND BASE DEPTHS SHOWN ARE THE MINIMUM VALUES FOR A THOROUGHFARE STREET. THE ACTUAL ASPHALT AND BASE DEPTHS SHALL BE CALCULATED BASED UPON THE ACTUAL SOIL CONDITIONS AS SHOWN IN THE DESIGN MANUAL.

SECTION: STREETS	MAJOR THOROUGHFARE WITH 30" VERTICAL CURB	PUBLIC SERVICES DEPARTMENT
DATE: 2021		
DRAWN BY: JWP		
CHECKED BY: TOWN PSD		
SCALE: NOT TO SCALE		