



SECTION VIEW

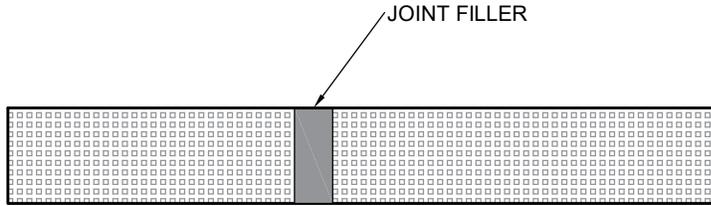

TRAVERSE EXPANSION JOINT

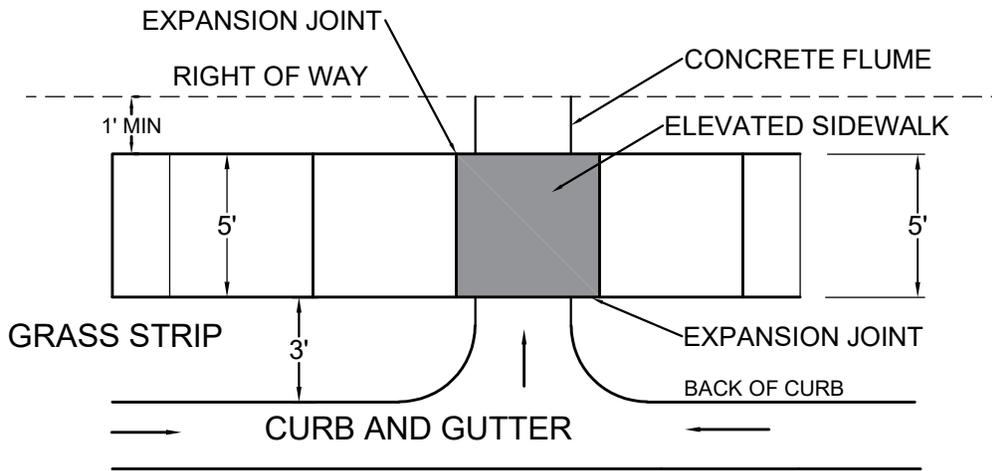

PLAN VIEW

NOTES

1. ELEVATED SIDEWALK DIMENSIONS SHOULD BE DETERMINED BY DESIGN ENGINEER TO ENSURE PROPER DRAINAGE. PUBLIC SERVICES TO REVIEW DIMENSIONS PRIOR TO CONSTRUCTION.
2. EXPANSION MATERIAL SHALL BE PLACED BETWEEN THE SUPPORTS AND BOTTOM OF SIDEWALK.

SECTION: STREETS	<p>ELEVATED SIDEWALK WITH OPENING FOR DRAINAGE</p>	<p>PUBLIC SERVICES DEPARTMENT</p>
DATE: 2023		
DRAWN BY: AMW		
CHECKED BY: TOWN PSD		
SCALE: NOT TO SCALE		<p>DETAIL NO. ST - 29</p>