



GRATE SECTION

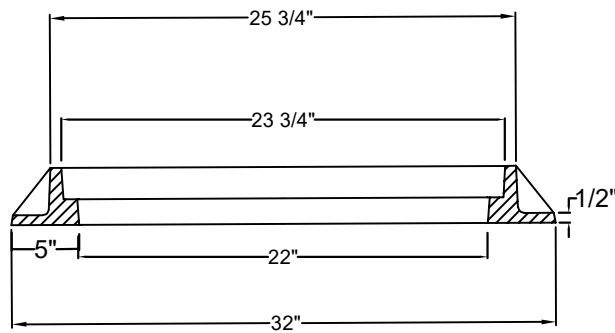

FRAME SECTION

SECTION: STREETS	24" X 24" DROP INLET FRAME AND GRATE	PUBLIC SERVICES DEPARTMENT
DATE: 2021		
DRAWN BY: JWP		
CHECKED BY: TOWN PSD		
SCALE: NOT TO SCALE		