



SECTION VIEW

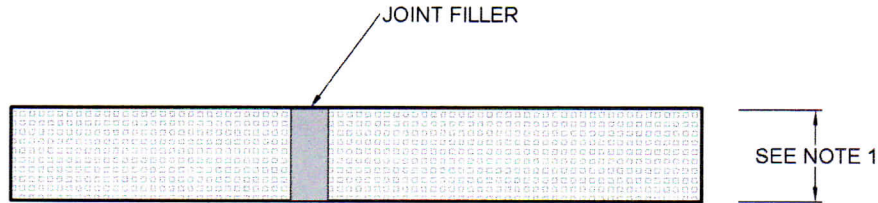


TRAVERSE EXPANSION JOINT

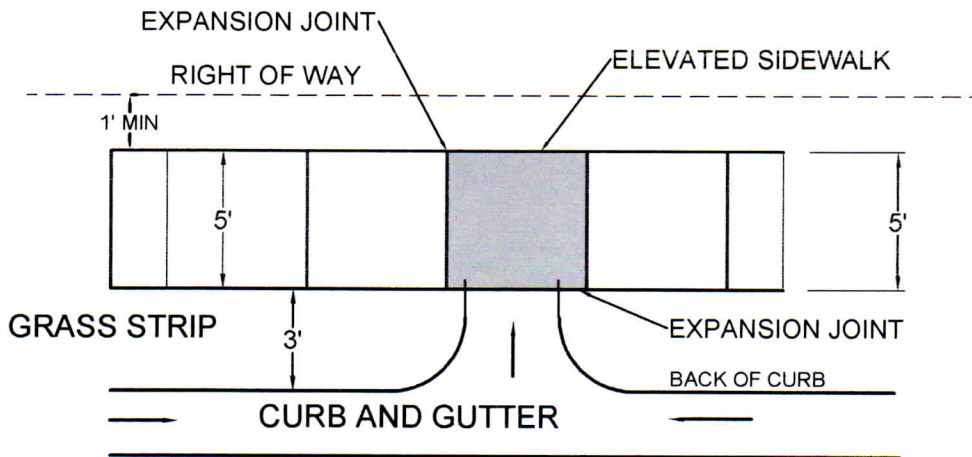

PLAN VIEW

NOTES

1. ELEVATED SIDEWALK THICKNESS SHALL BE 6".
2. EXPANSION MATERIAL SHALL BE PLACED BETWEEN THE SUPPORTS AND BOTTOM OF SIDEWALK.

SECTION: STREETS	<p>ELEVATED SIDEWALK WITH OPENING FOR DRAINAGE</p>	PUBLIC SERVICES DEPARTMENT
DATE: 2021		 <p>Town of <b>Leland</b></p>
DRAWN BY: JWP		
CHECKED BY: TOWN PSD		
SCALE: NOT TO SCALE		