



FRONT VIEW

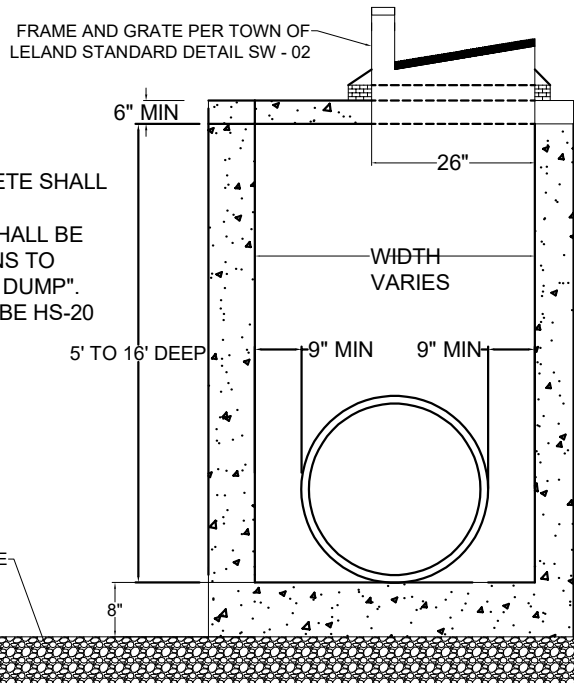

SIDE VIEW

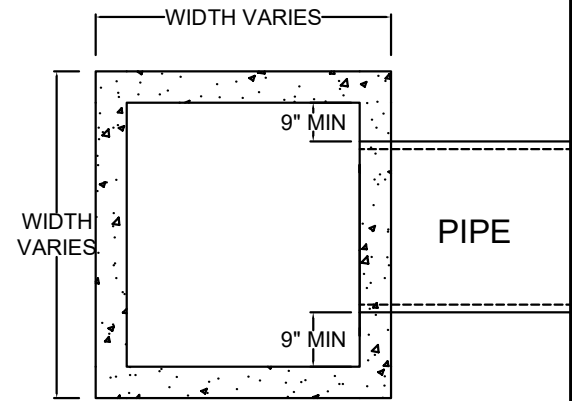

SLAB VIEW

NOTES:

1. ALL PRECAST CONCRETE SHALL BE 4,000 PSI.
2. CATCH BASIN HOOD SHALL BE STAMPED WITH "DRAINS TO WATERWAYS, DO NOT DUMP".
3. CATCH BASINS SHALL BE HS-20 RATED.

SECTION: STORMWATER
DATE: 2023
DRAWN BY: JWP
CHECKED BY: TOWN PSD
SCALE: NOT TO SCALE

PRECAST CONCRETE CATCH BASIN

PUBLIC SERVICES DEPARTMENT



DETAIL NO. SW - 01