



D = PIPE INSIDE DIAMETER

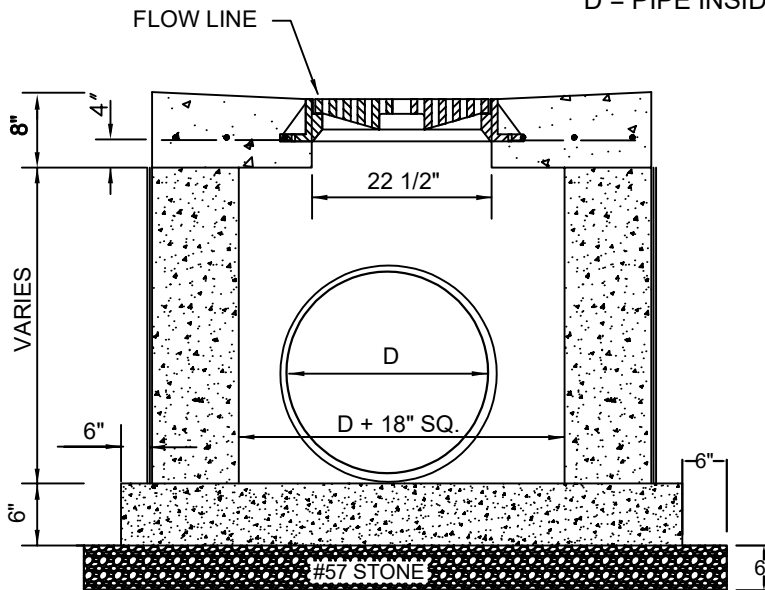

NOTES:

1. USE 4,000 PSI CONCRETE AND PROVIDE FOR H-20 LOADING.
2. PROVIDE LIFT HOLES OR PIN IN ACCORDANCE WITH OSHA STANDARDS.
3. SEAL JOINTS WITH FLEXIBLE BUTYL RUBBER BASE CONFORMING TO ASTM M-19B.

SECTION: STREETS	PRECAST CONCRETE DROP INLET BOX WITHOUT KNOCKOUT PANELS	PUBLIC SERVICES DEPARTMENT
DATE: 2021		
DRAWN BY: JWP		
CHECKED BY: TOWN PSD		
SCALE: NOT TO SCALE		