
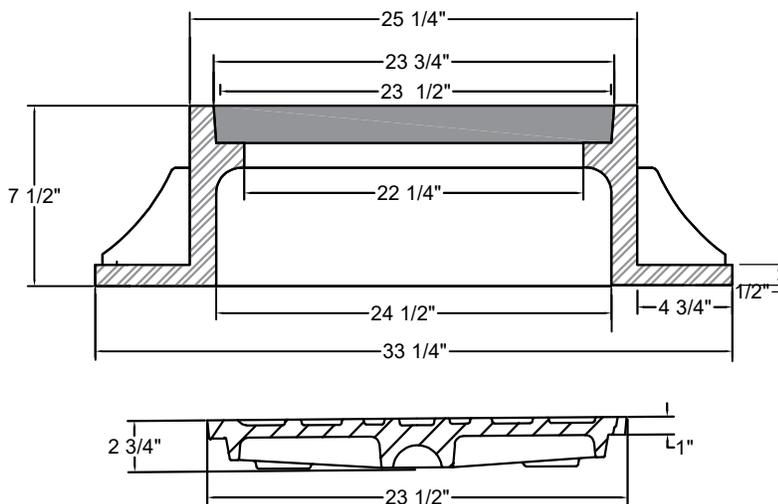


MINIMUM WEIGHTS (LBS)

FRAME 180  
 COVER 120  
 TOTAL 300

MANHOLE COVER TO BE STAMPED WITH  
 "DRAINS TO WATERWAYS, DO NOT DUMP".

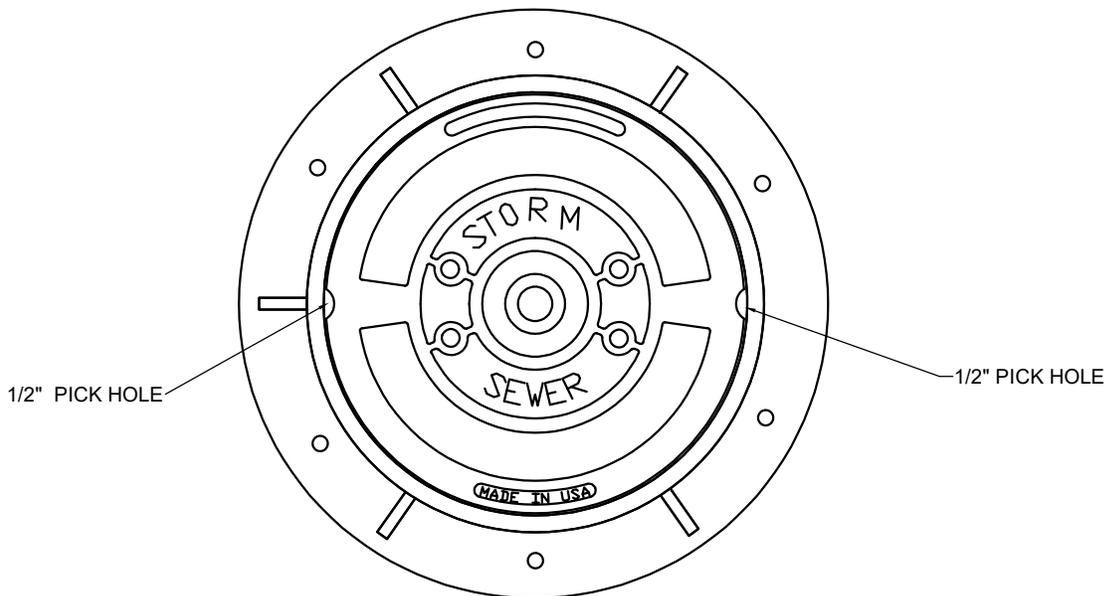

SECTION: STORMWATER	MANHOLE RING AND COVER FOR STORMWATER JUNCTION BOXES AND INTERFERENCE MANHOLES	PUBLIC SERVICES DEPARTMENT
DATE: 2021		
DRAWN BY: JWP		DETAIL NO. SW - 10
CHECKED BY: TOWN PSD		
SCALE: NOT TO SCALE		