
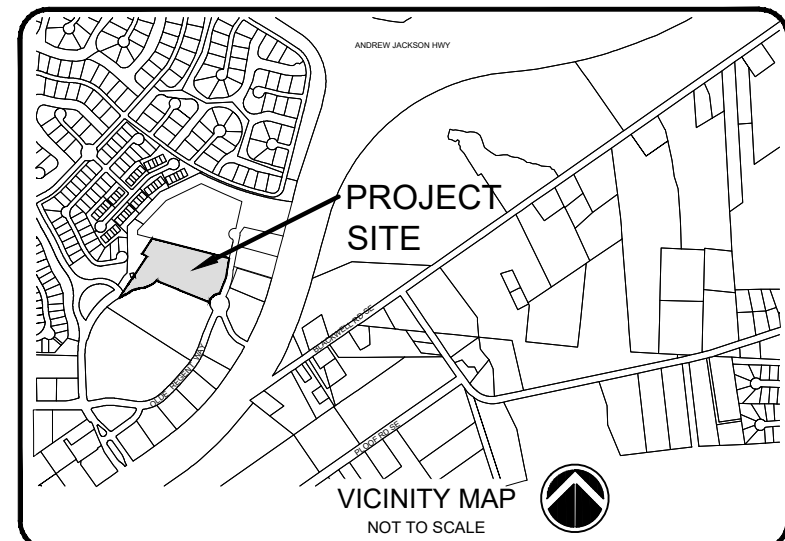
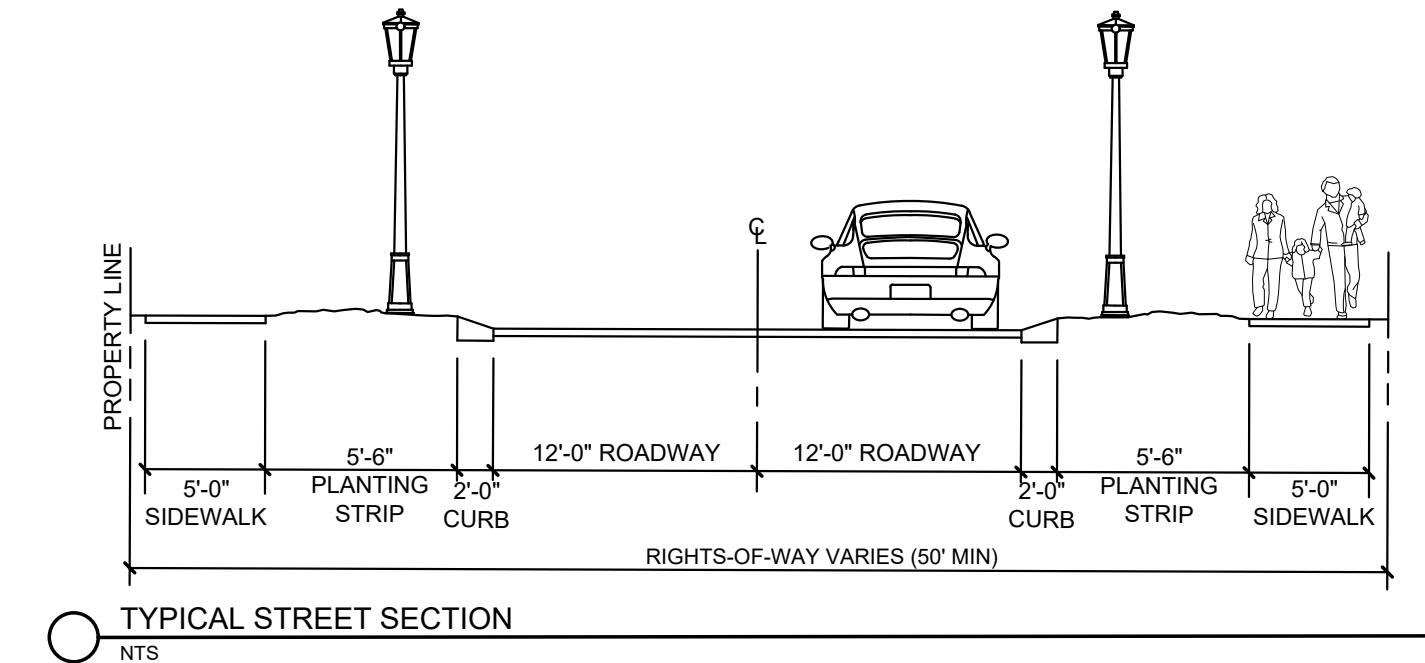


PATH:P541 TOWN OF LELAND\541-08 OLDE WATERFORD WAY\DWG\LAND\PLANNING\OLDE WATERFORD WAY EXTENSION - FINAL.DWG

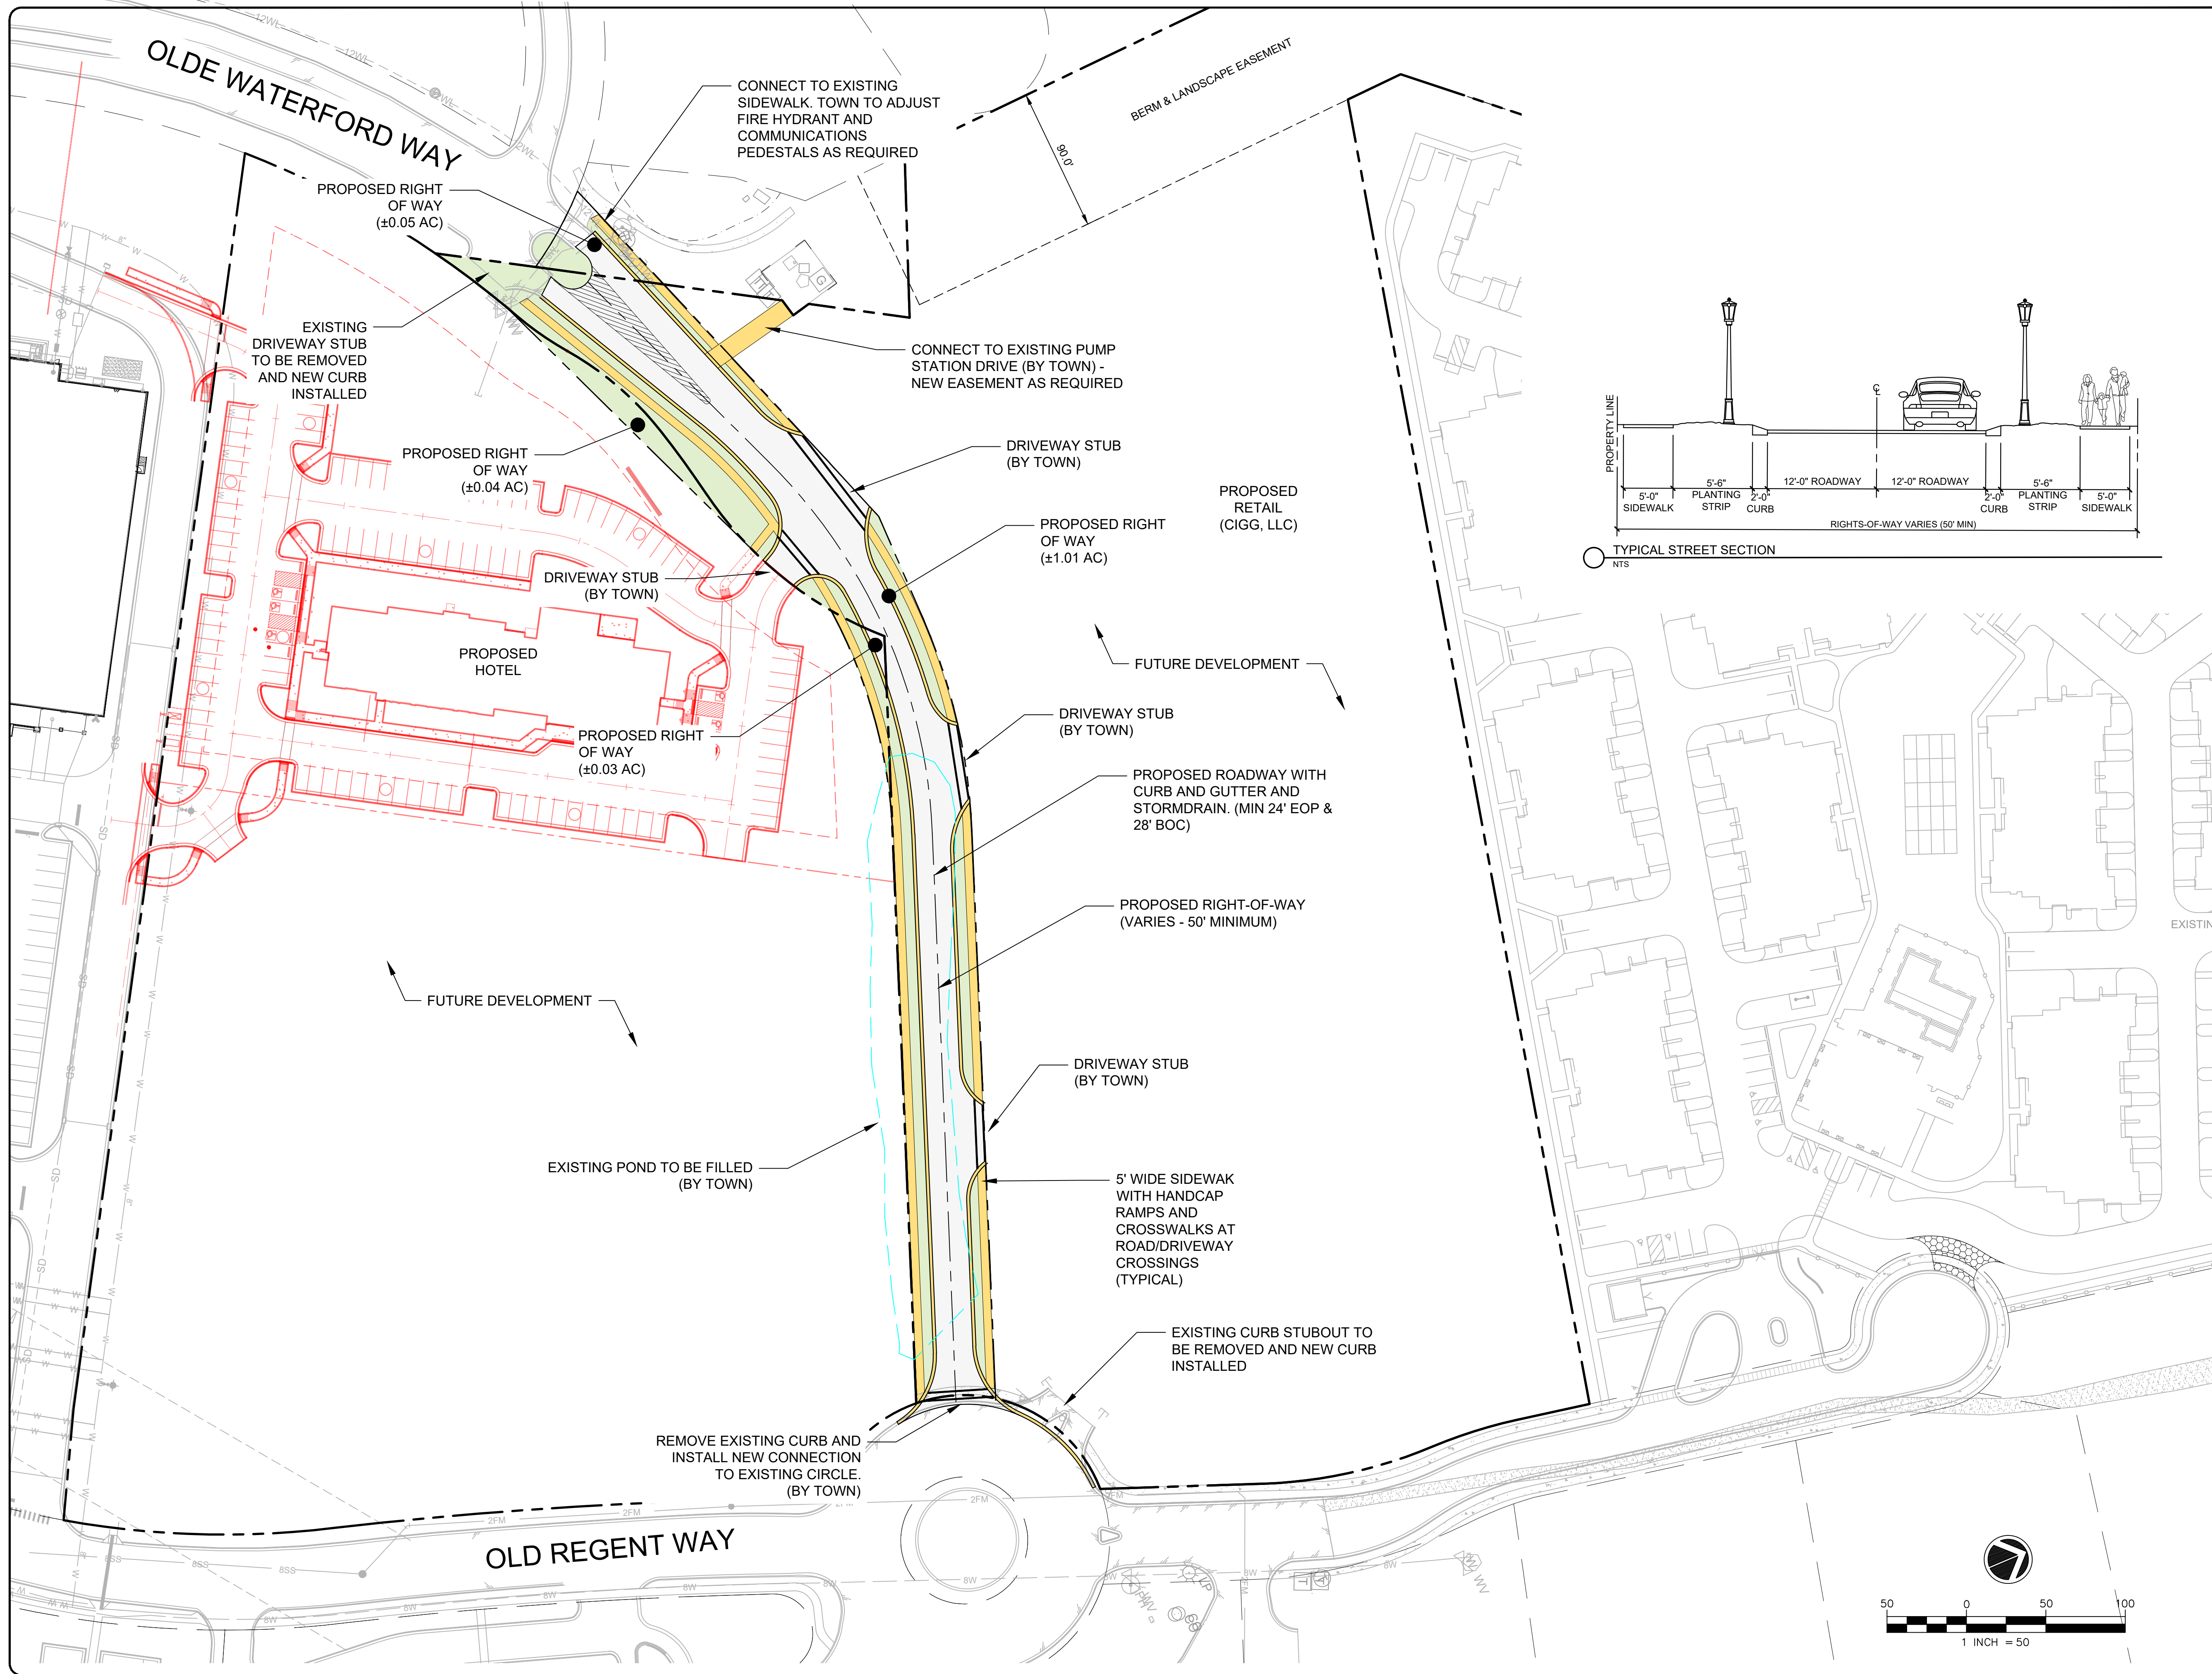

LEGEND:

PRELIMINARY CONCEPT PLAN

REV. #	DESCRIPTION	REV. BY	DATE
REVISIONS			

CAPE FEAR ENGINEERING
 151 Poole Rd., Suite 100, Belville, NC, 28451
 TEL (910) 383-1044; FAX (910) 383-1045
 www.capefearengineering.com
 N.C. LICENSE # C-1621

PROJECT NUMBER :	541-08
SCALE :	AS SHOWN
DATE :	

PROPOSED ROADWAY CONNECTION

CONCEPT PLAN

PROJECT NUMBER	SHEET NUMBER
541-08	EX-1

