



VALVE BOX LID

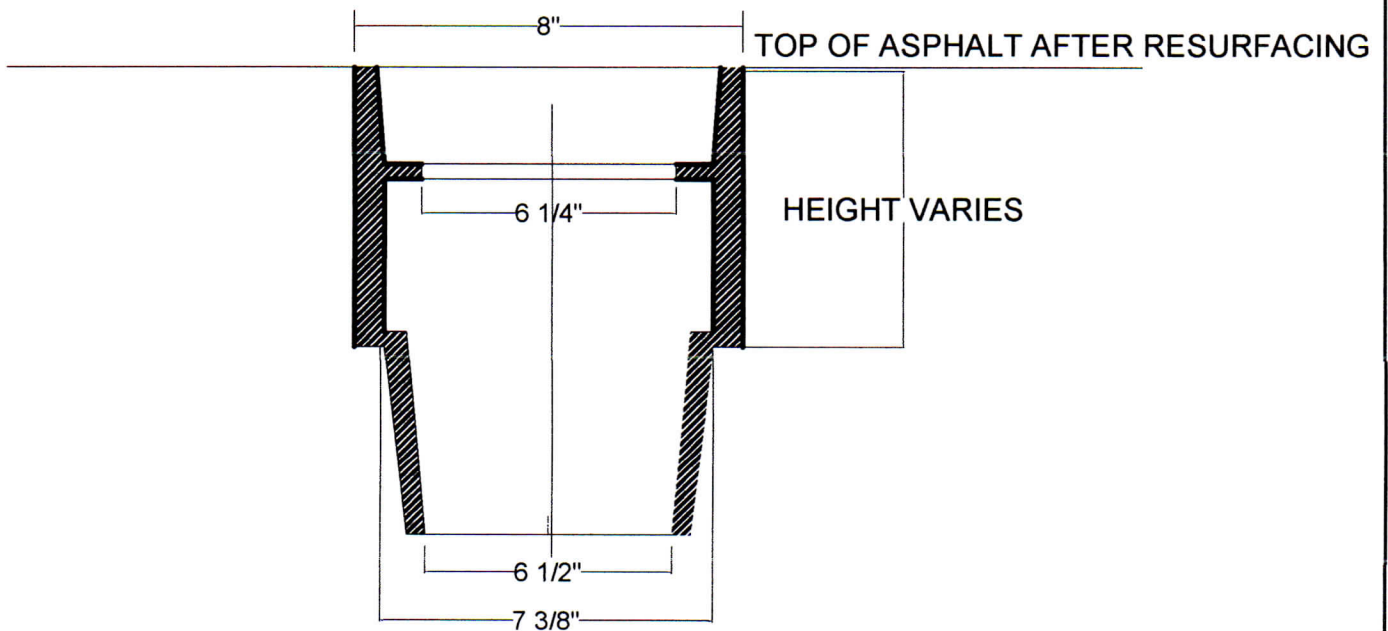

VALVE BOX RISER

NOTES;

1. CONTACT UTILITY PROVIDER BEFORE COMMENCING ANY WORK.
2. REMOVE EXISTING VALVE BOX LID.
3. INSERT VALVE BOX RISER WITH CORRECT HEIGHT DIMENSION TO ADJUST TOP TO FINISHED GRADE AND REPLACE VALVE BOX LID.

SECTION: STREETS	<p>ADJUST WATER VALVE BOX TO GRADE</p>	<p>PUBLIC SERVICES DEPARTMENT</p>
DATE: 2021		
DRAWN BY: JWP		 <p>Town of Leland</p>
CHECKED BY: TOWN PSD		<p>DETAIL NO. ST - 23</p>
SCALE: NOT TO SCALE		