



CEMENT BRICK METHOD

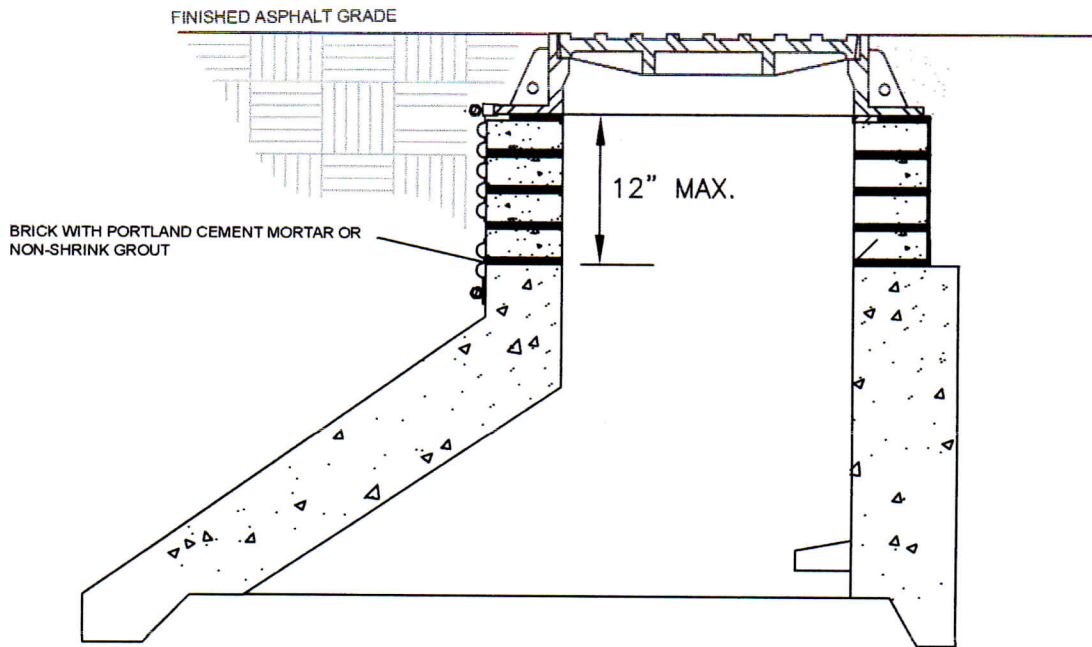

CAST IRON ADJUSTMENT RING METHOD

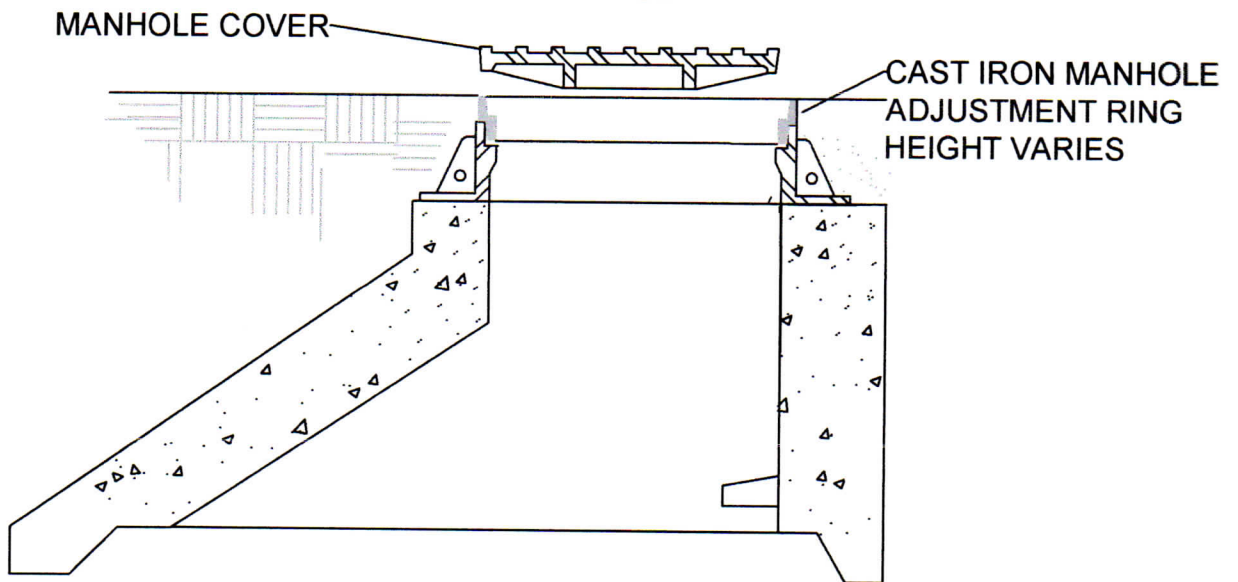

NOTE:

1. REMOVE INFILTRATION PAN PRIOR TO ADJUSTING CASTING TO GRADE AND REINSTALL INFILTRATION PAN AFTER CASTING HAS BEEN ADJUSTED TO GRADE.
2. CONTACT UTILITY PROVIDER BEFORE COMMENCING ANY WORK.

SECTION: STREETS	STANDARD MANHOLE CASTING ADJUSTMENT TO GRADE	PUBLIC SERVICES DEPARTMENT
DATE: 2021		Leland
DRAWN BY: JWP		DETAIL NO. ST - 24
CHECKED BY: TOWN PSD		
SCALE: NOT TO SCALE		