


FRONT VIEW

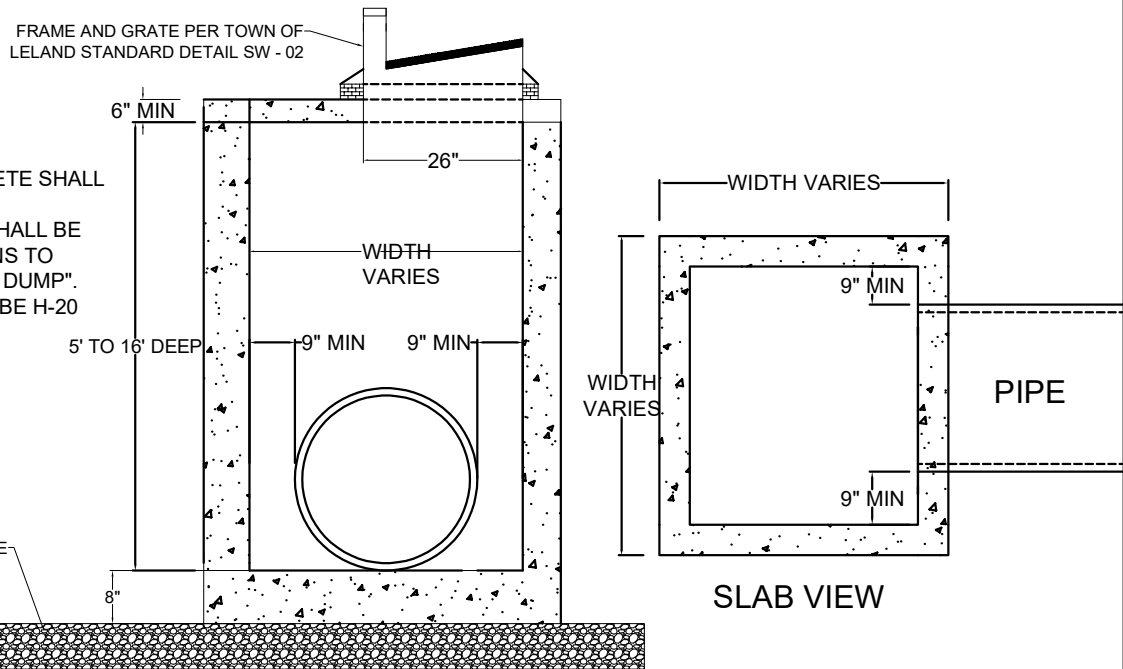


SIDE VIEW

SLAB VIEW

NOTES:

1. ALL PRECAST CONCRETE SHALL BE 4,000 PSI.
2. CATCH BASIN HOOD SHALL BE STAMPED WITH "DRAINS TO WATERWAYS, DO NOT DUMP".
3. CATCH BASINS SHALL BE H-20 RATED.

SECTION: STORMWATER	<p><b>PRECAST CONCRETE CATCH BASIN</b></p>	<p><b>PUBLIC SERVICES DEPARTMENT</b></p>	
DATE: 2021			
DRAWN BY: JWP		<p>DETAIL NO. SW - 01</p>	
CHECKED BY: TOWN PSD			
SCALE: NOT TO SCALE			